




10 0 10 20 

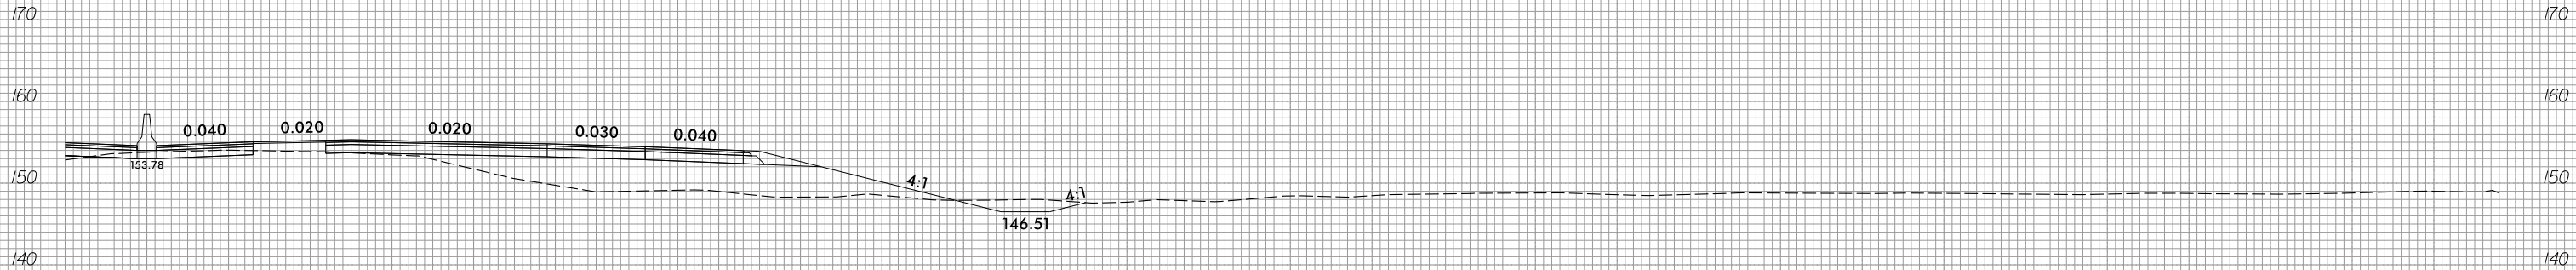

595 + 00.00

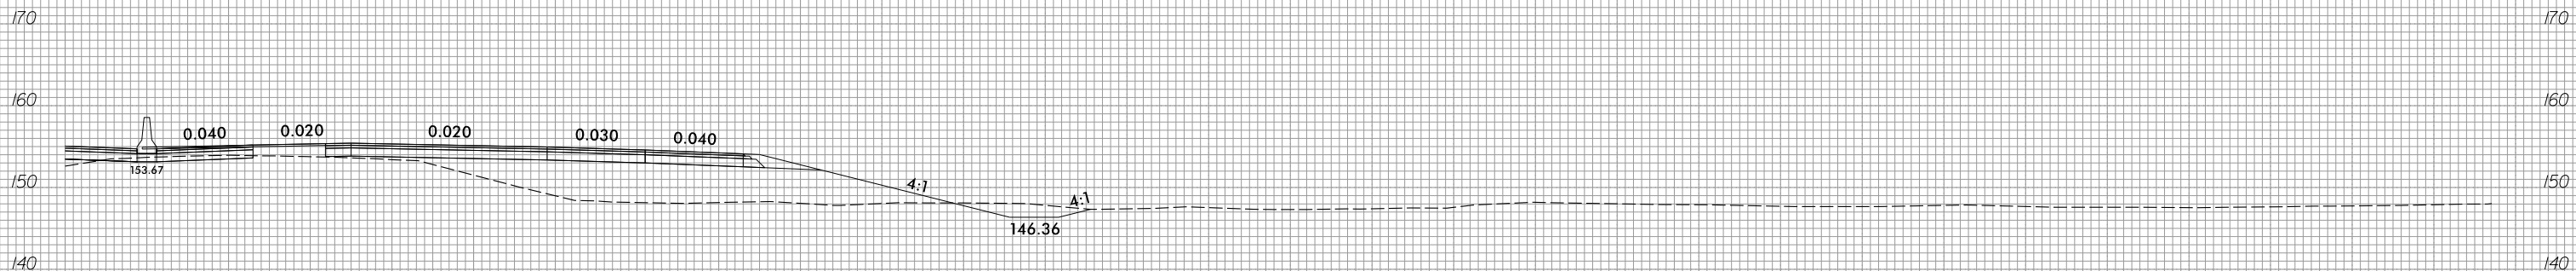

594 + 50.00

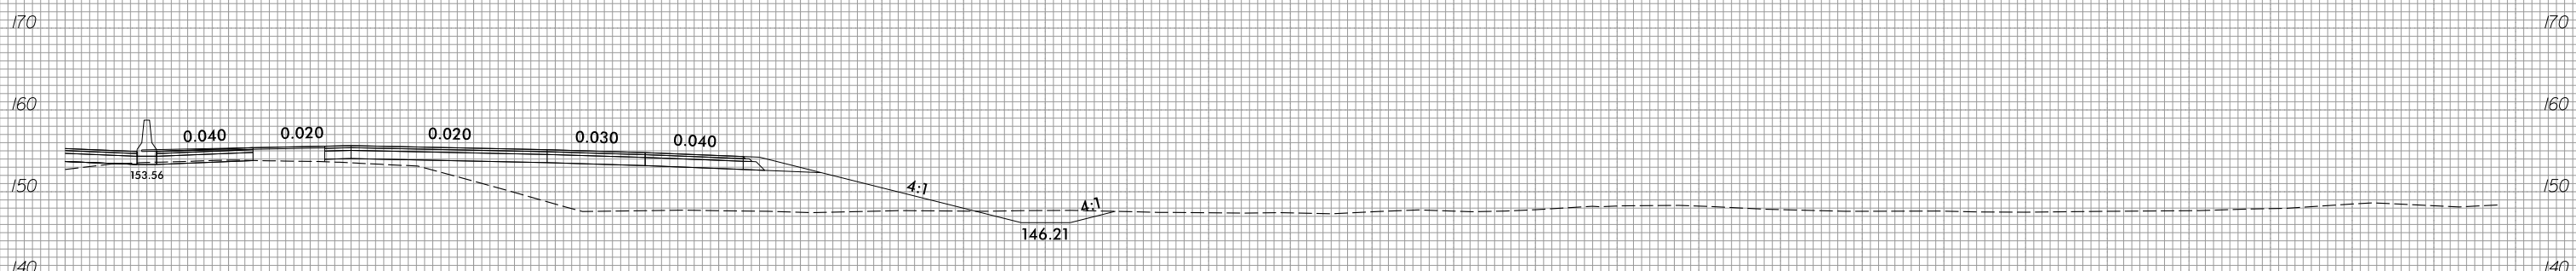

594 + 00.00

10 0 10 20 