




10 0 10 20 

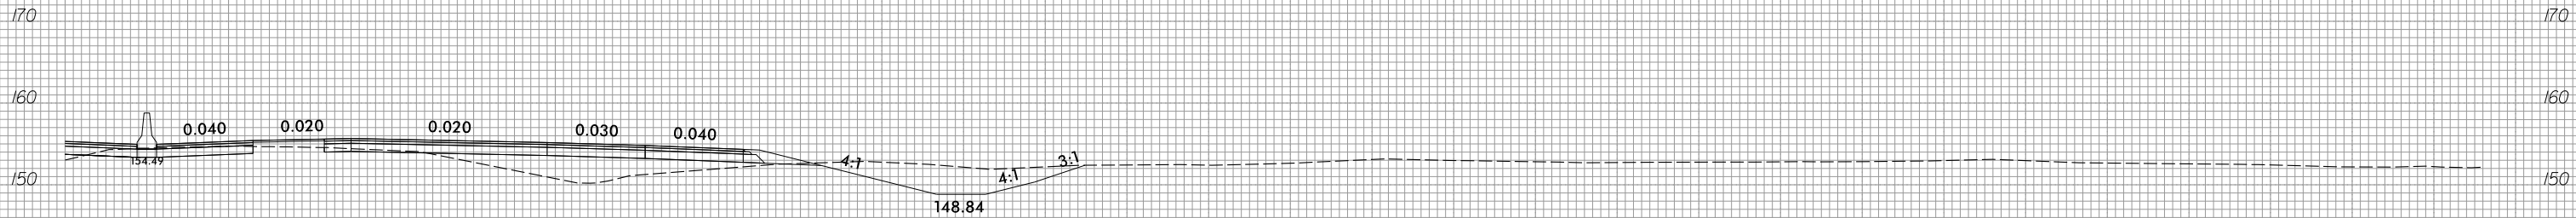

596 + 50.00

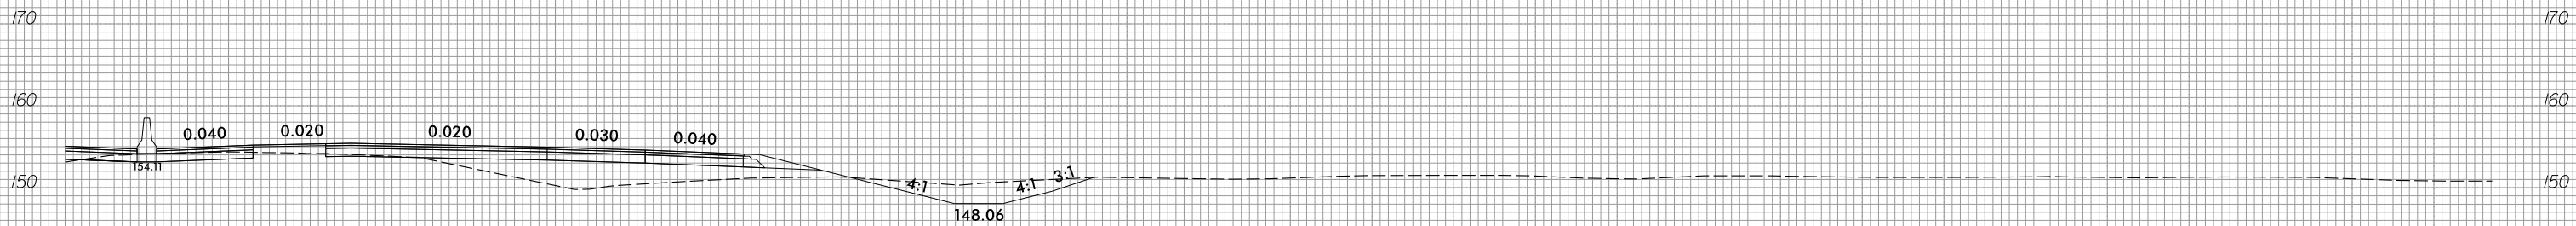

596 + 00.00

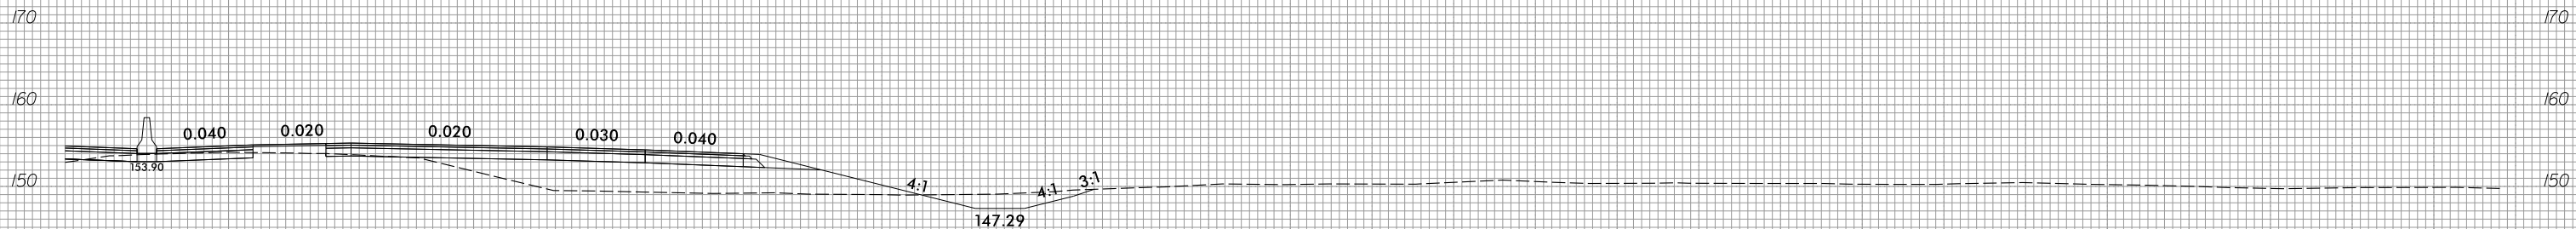

595 + 50.00

10 0 10 20 