






10 0 10 20 

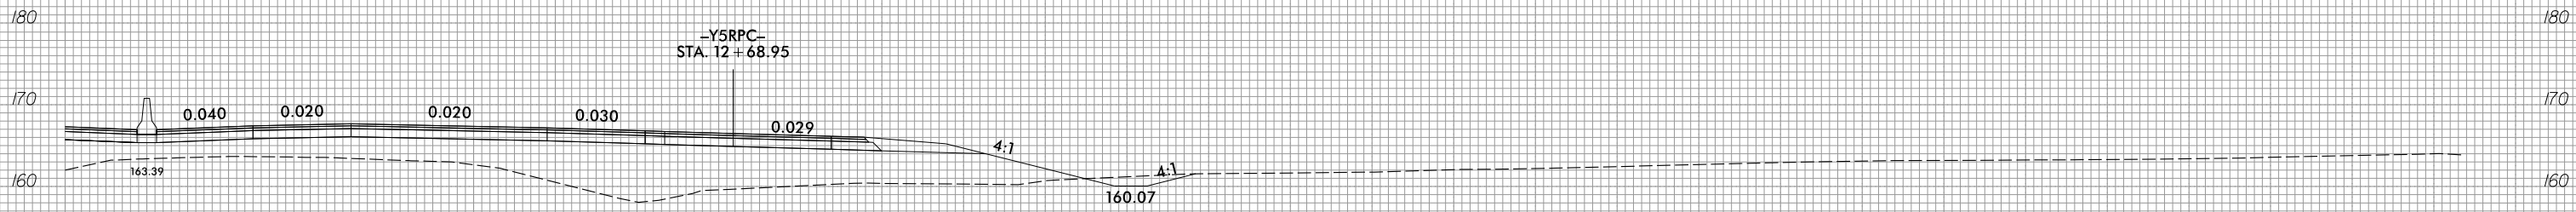

602 + 50.00

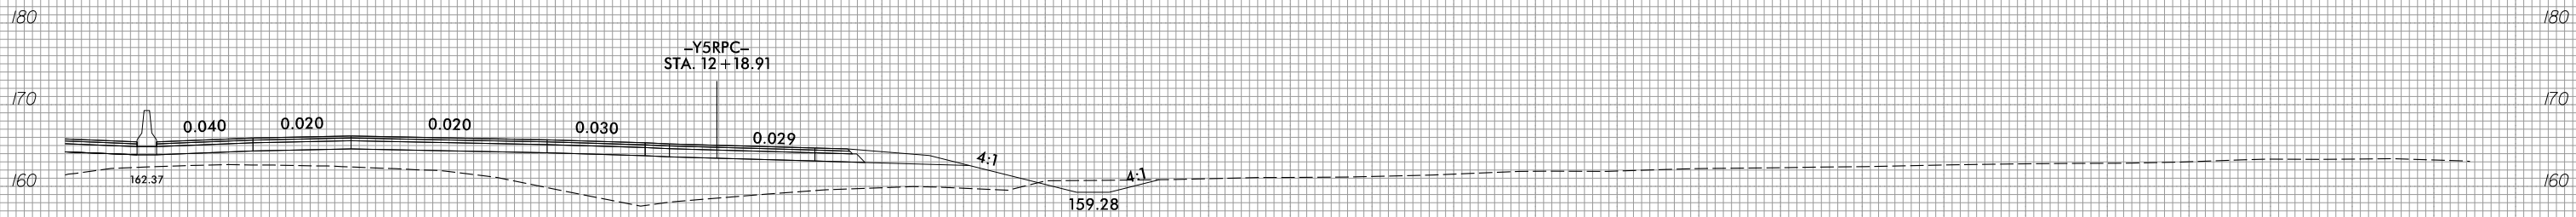

602 + 00.00

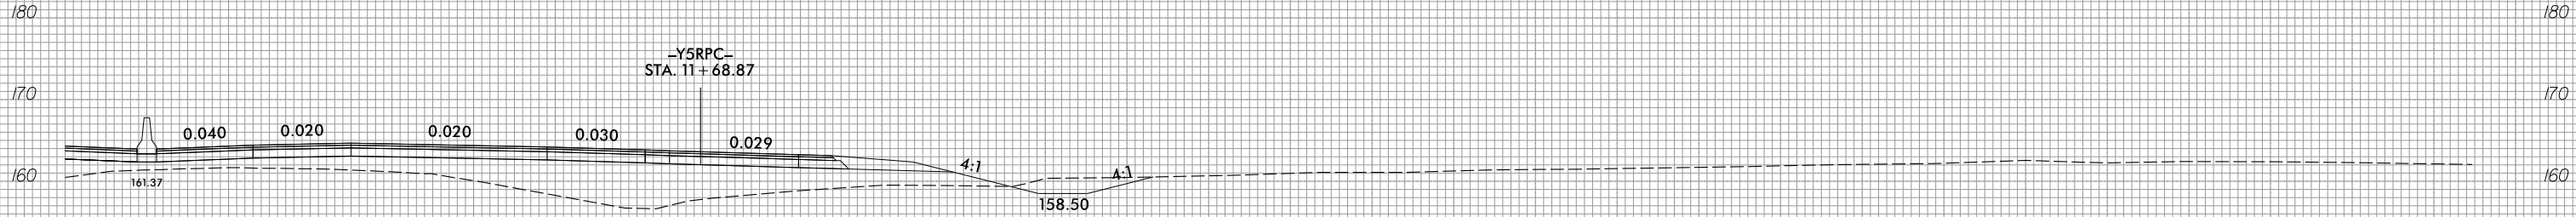

601 + 50.00

10 0 10 20 