




10 0 10 20 

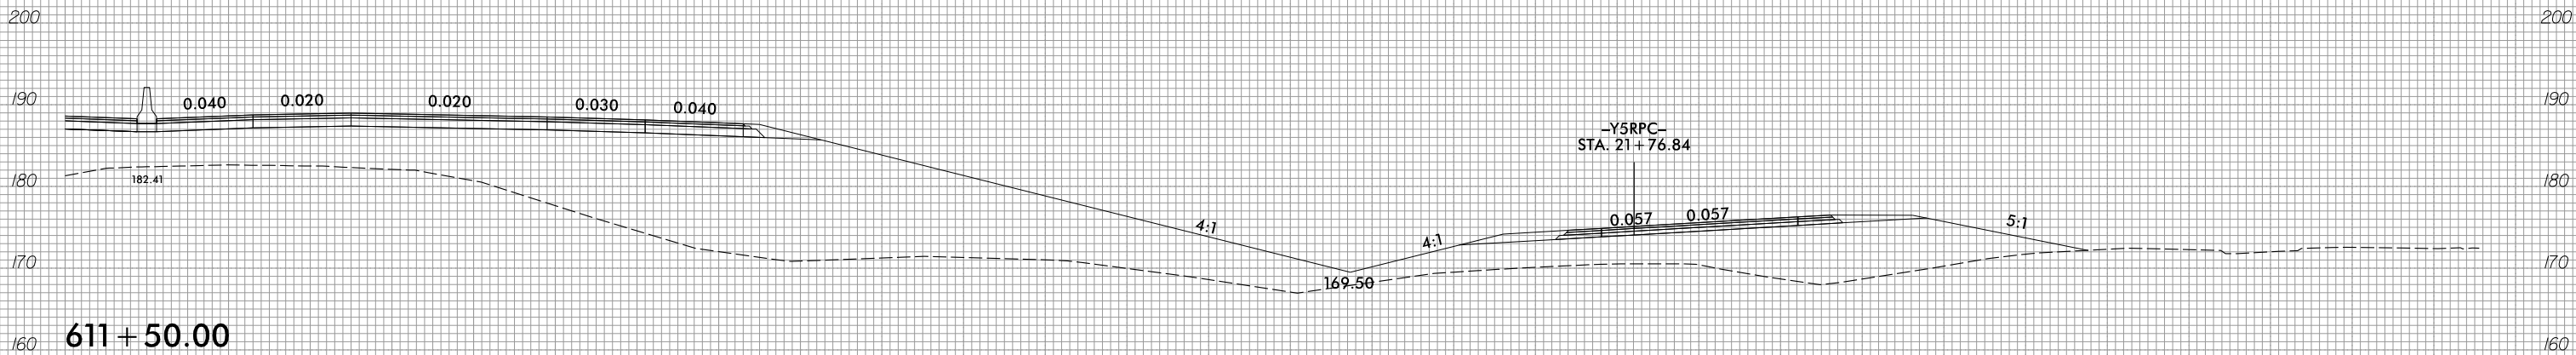

611 + 50.00

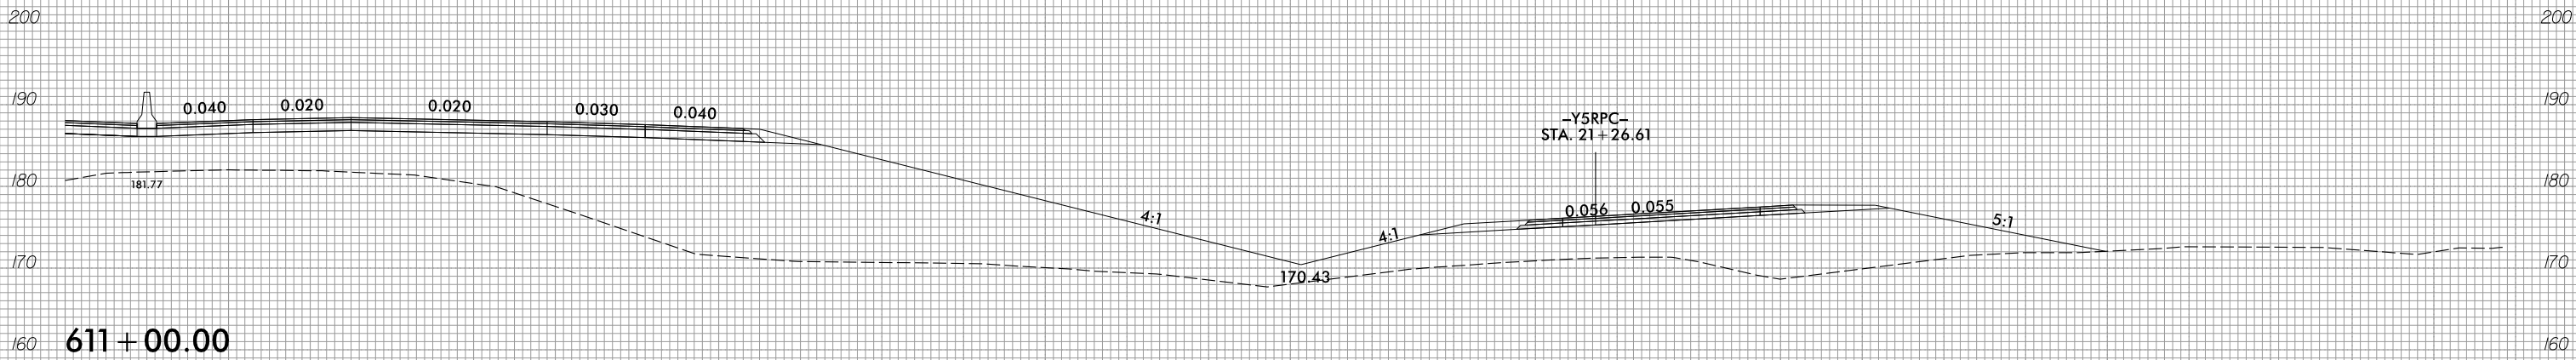

611 + 00.00

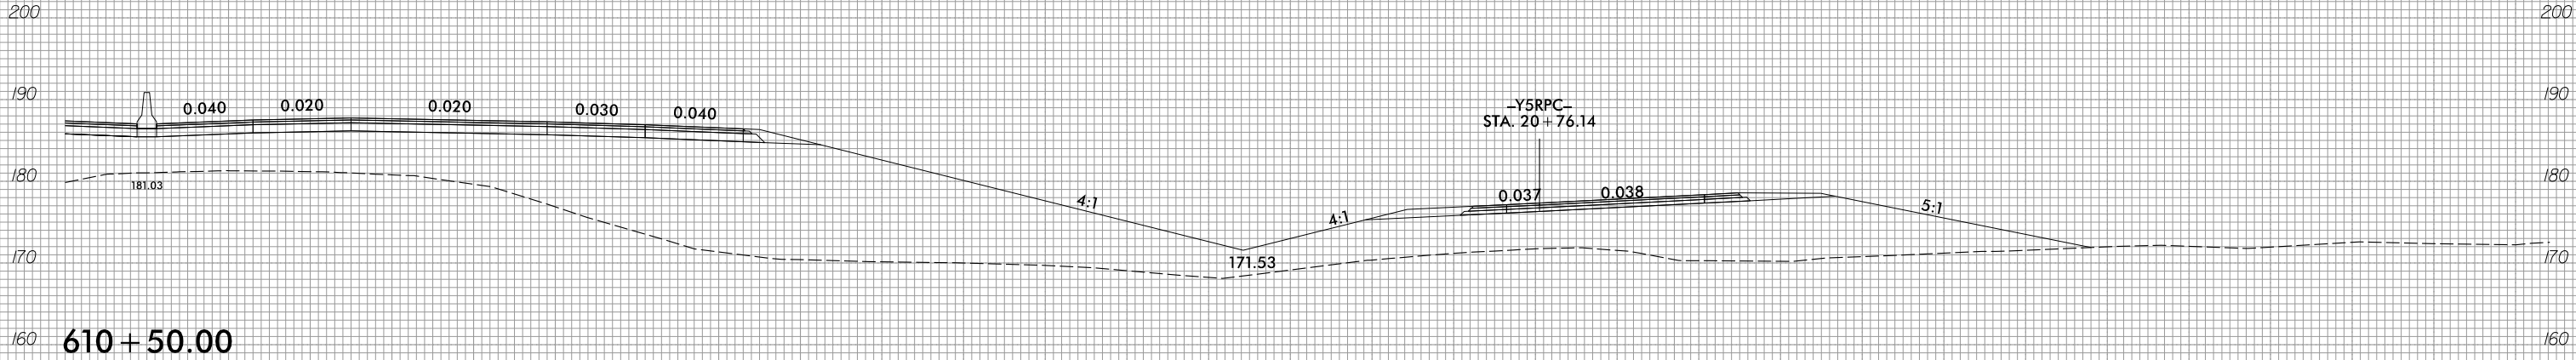

610 + 50.00

10 0 10 20 