




10 0 10 20 

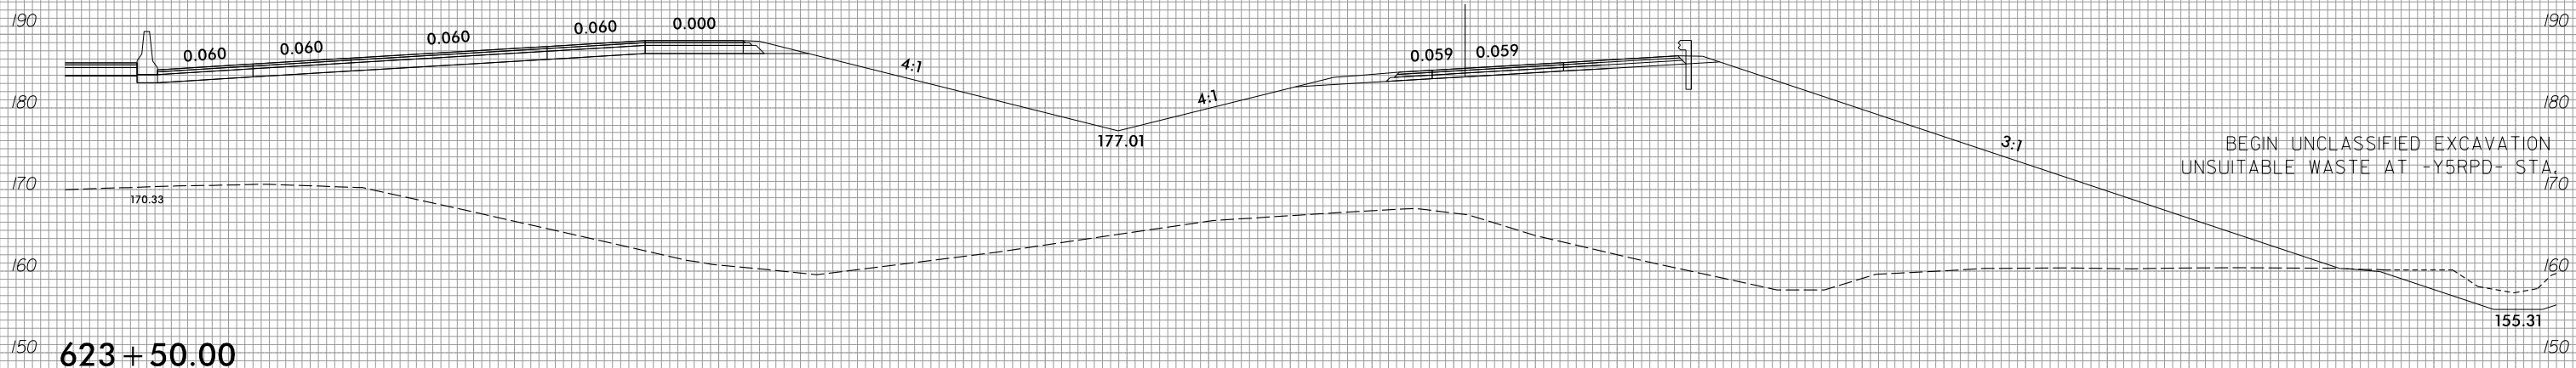

623+50.00

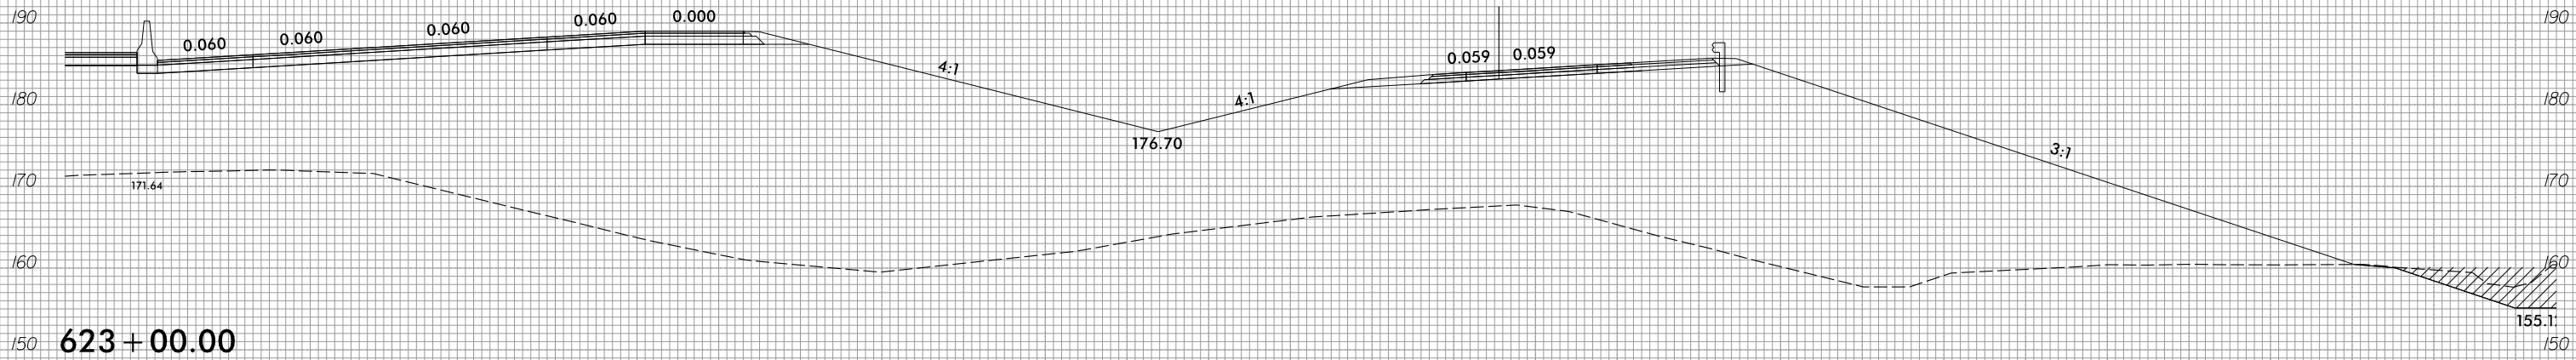

623+00.00

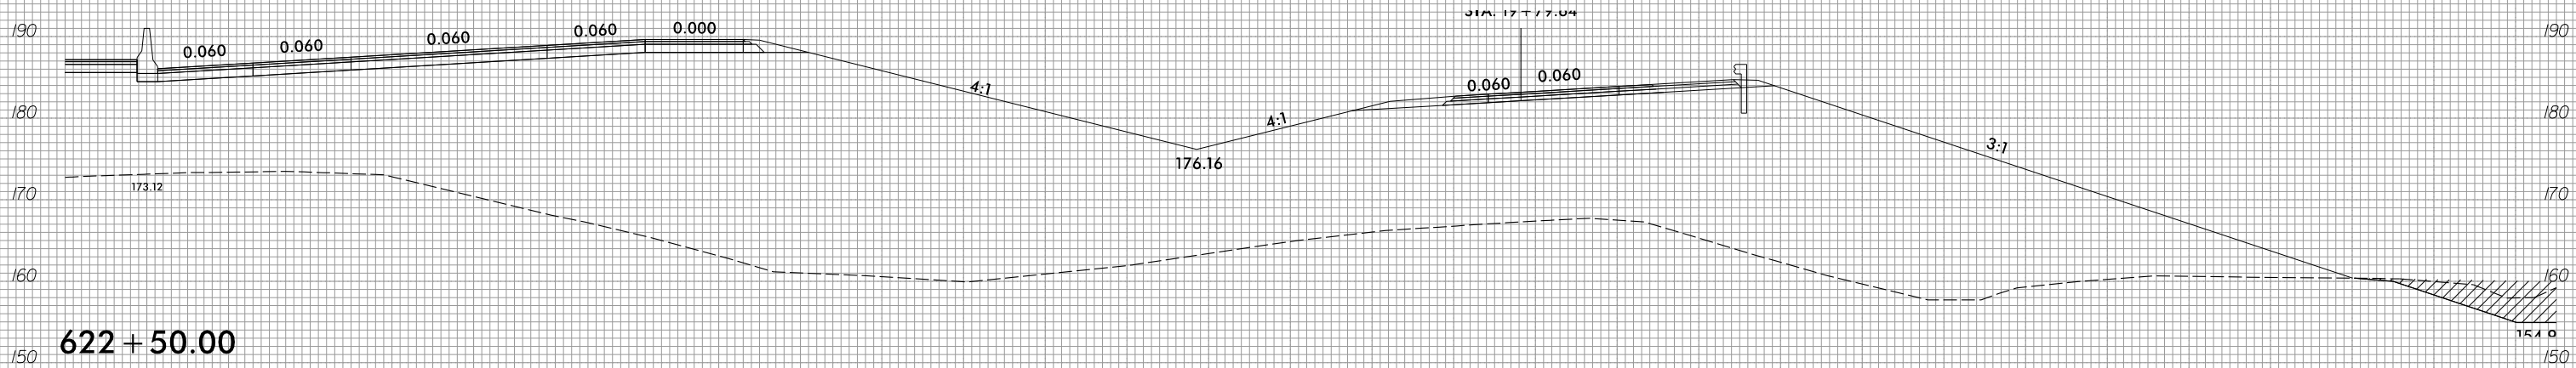

622+50.00