






10 0 10 20 

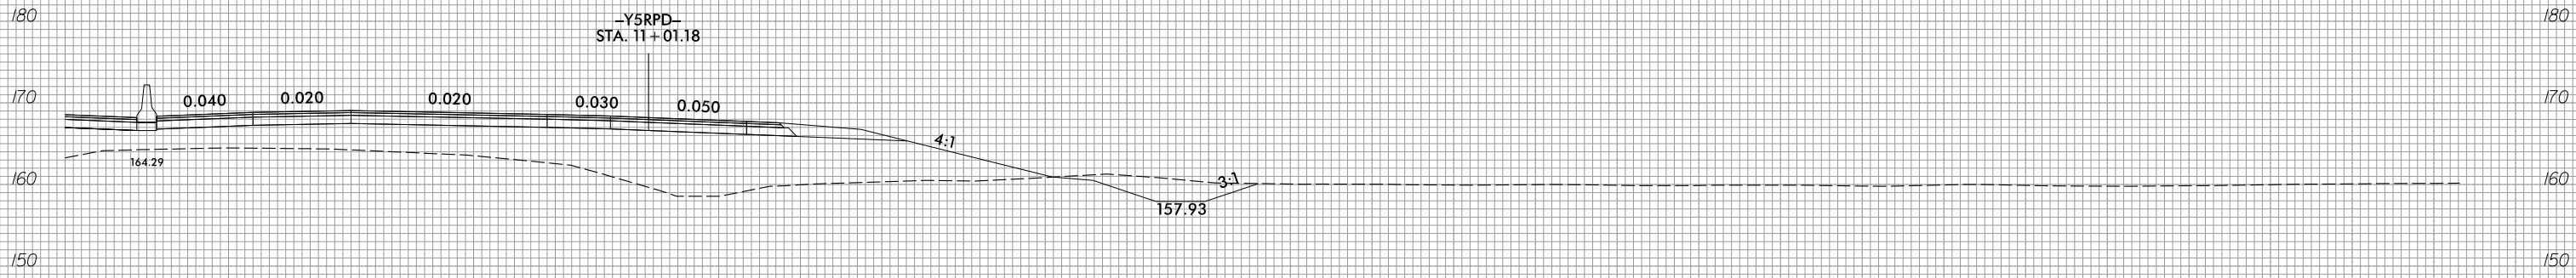

631 + 00.00

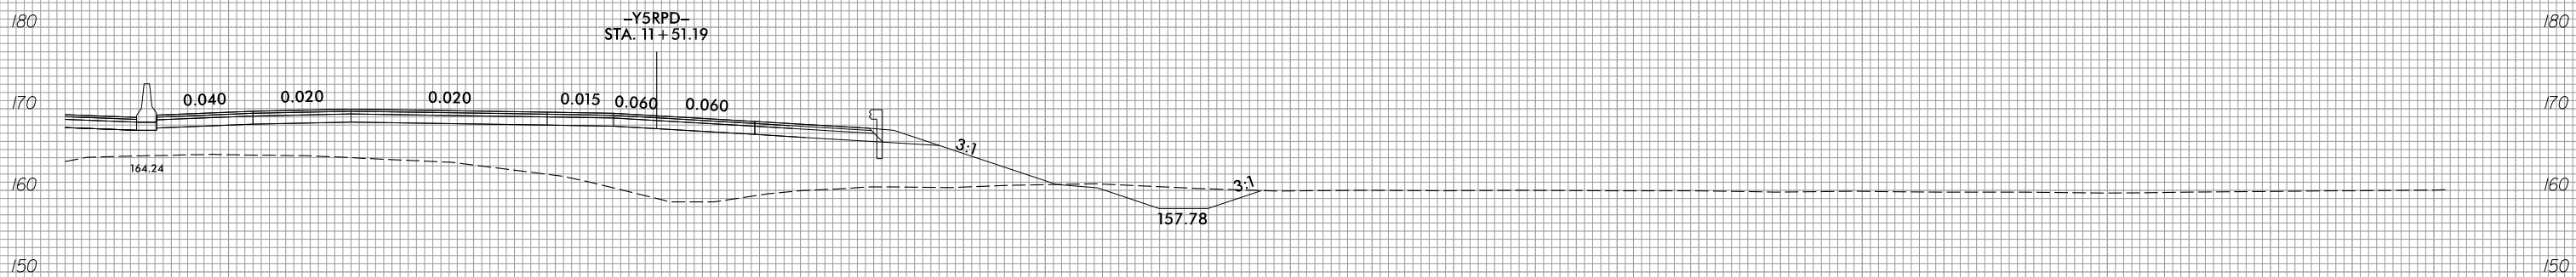

630 + 50.00

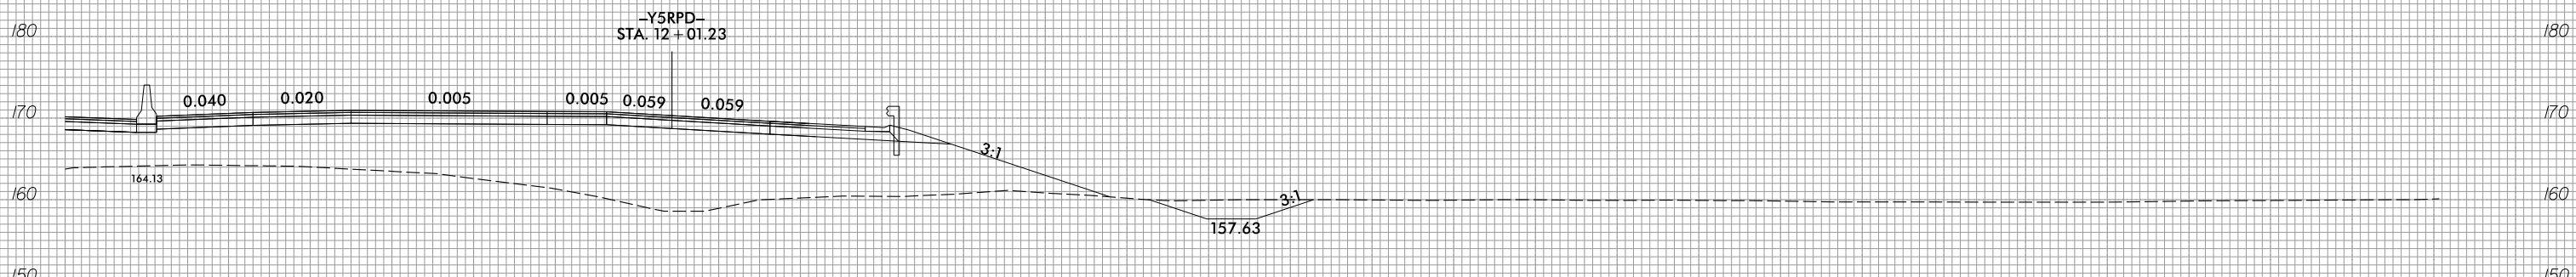

630 + 00.00

10 0 10 20 