




10 0 10 20 

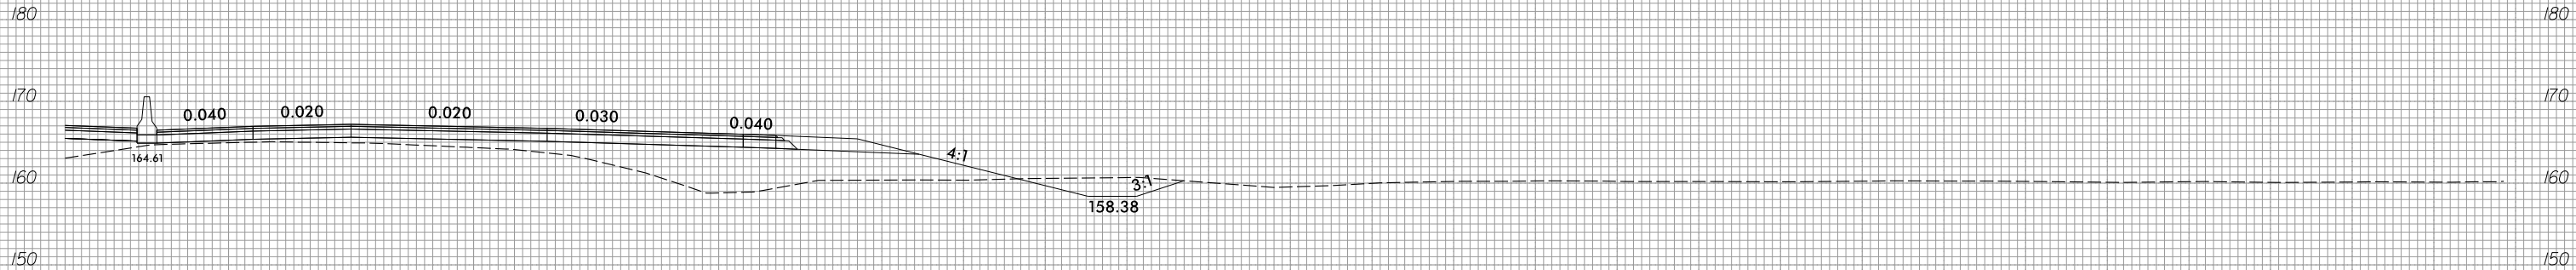

632 + 50.00

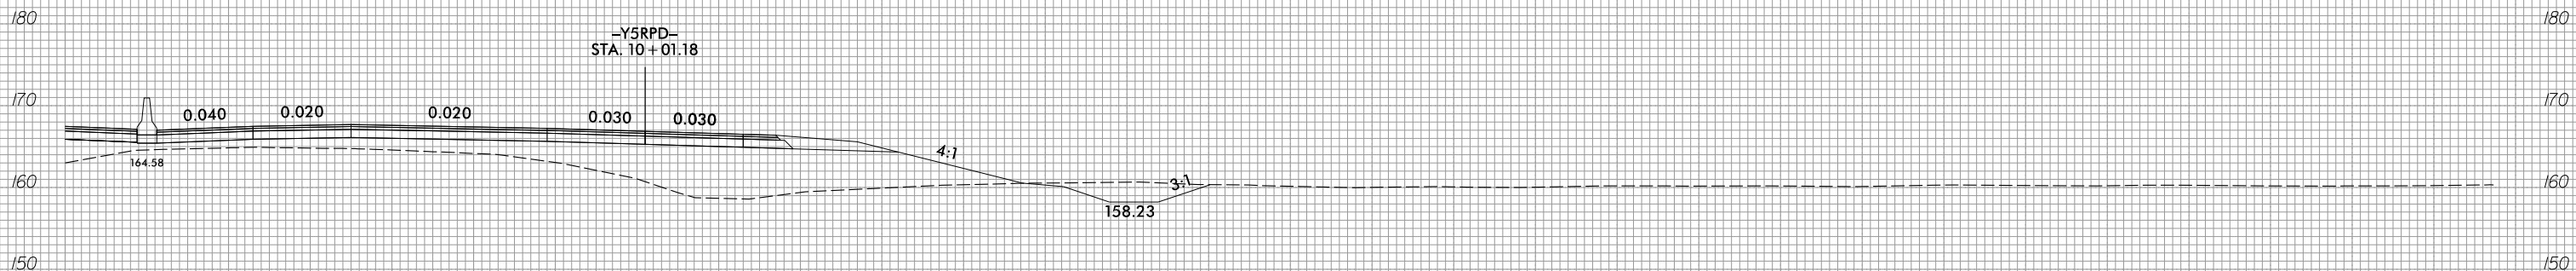

632 + 00.00

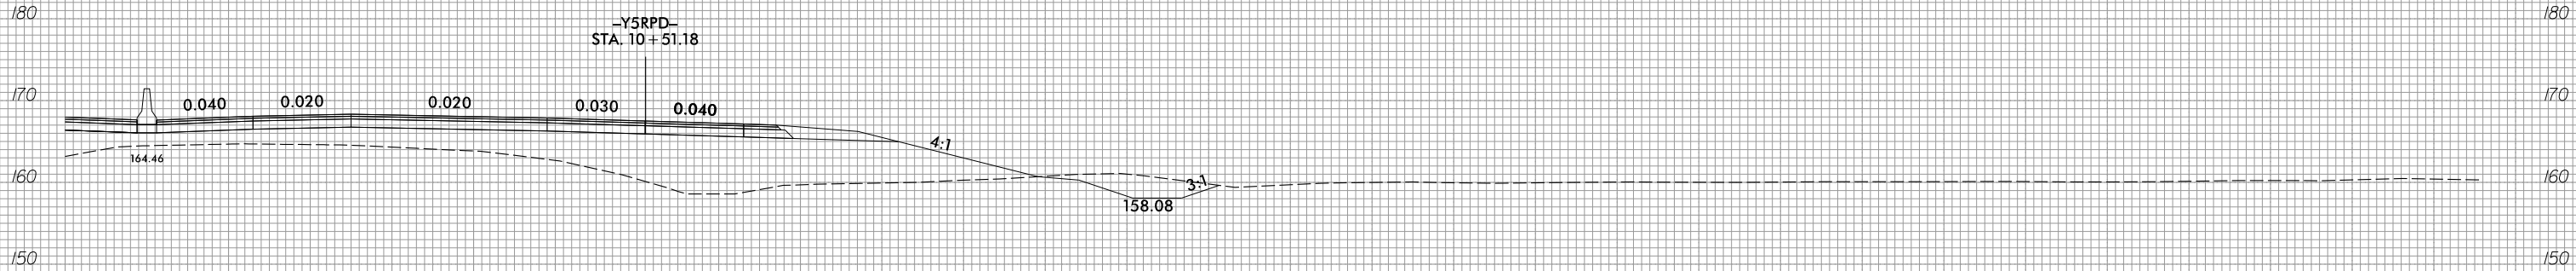

631 + 50.00

10 0 10 20 