




10 0 10 20 

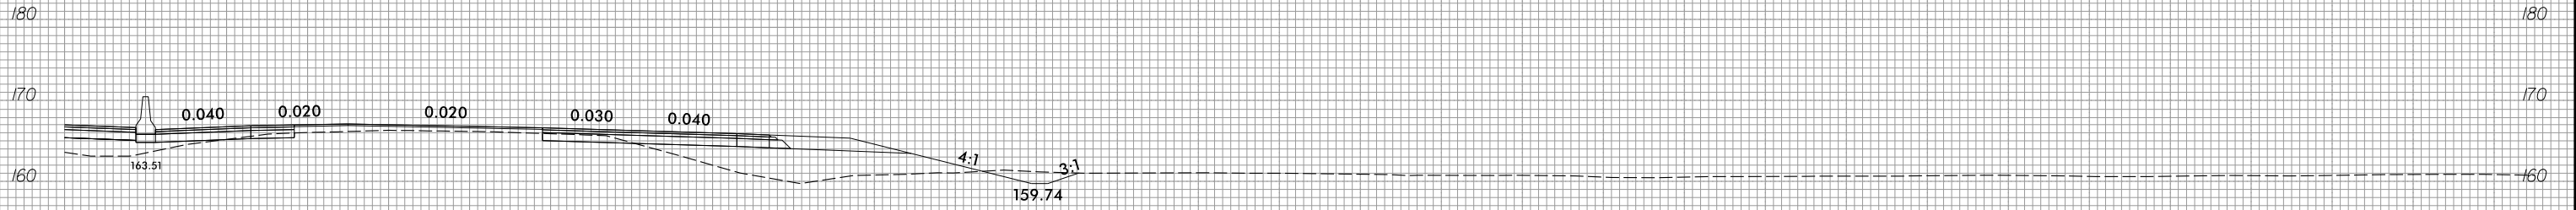

140 150 160 170 180

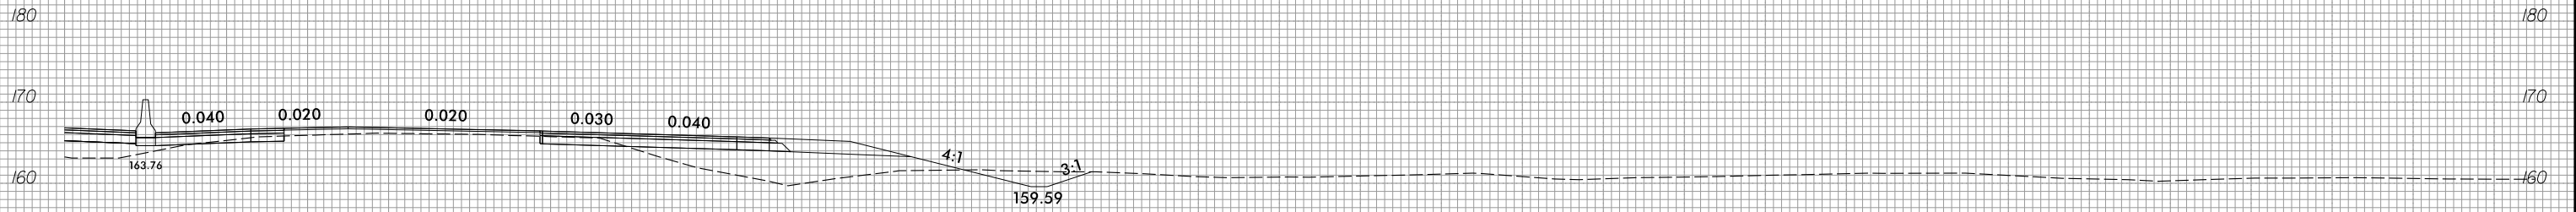

140 150 160 170 180

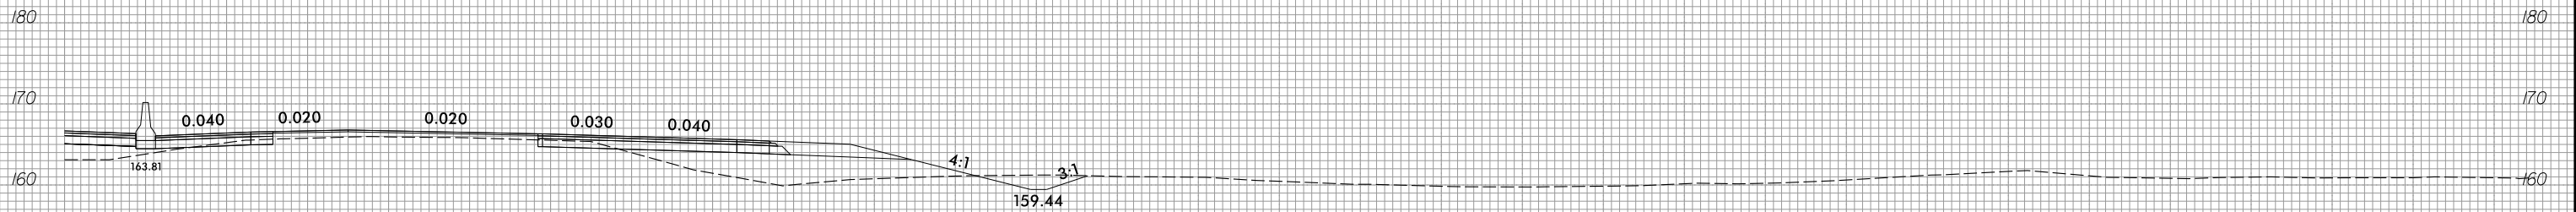

140 150 160 170 180

10 0 10 20 