



10 0 10 20 


STATION EQUALITY:  
-L- STA. 641+83.86 LB =  
-L- STA. 641+84.17 LA

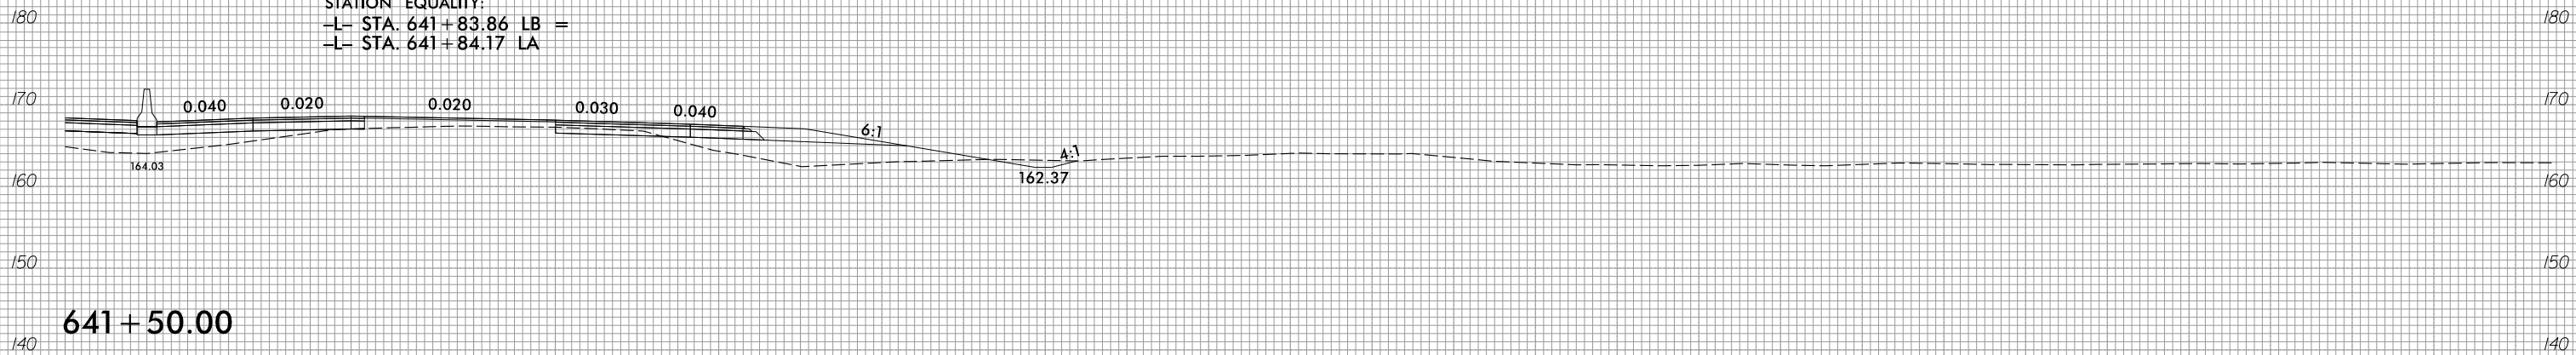

641+50.00

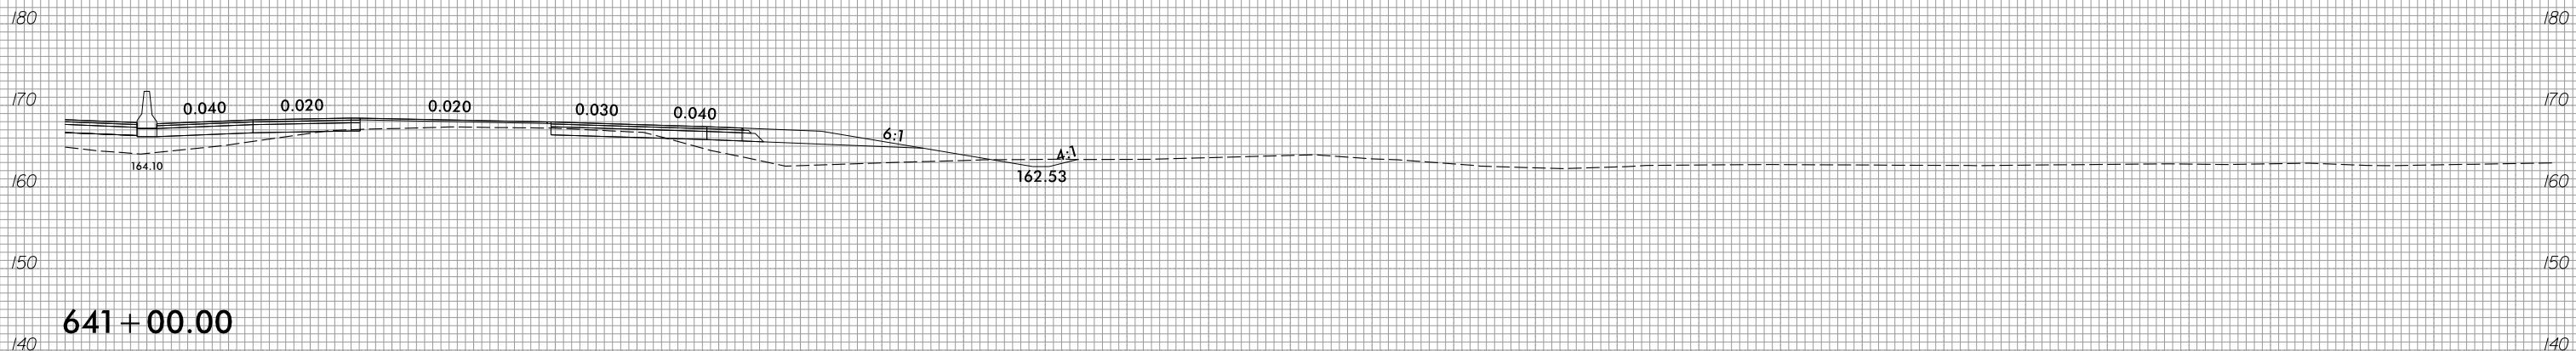

641+00.00

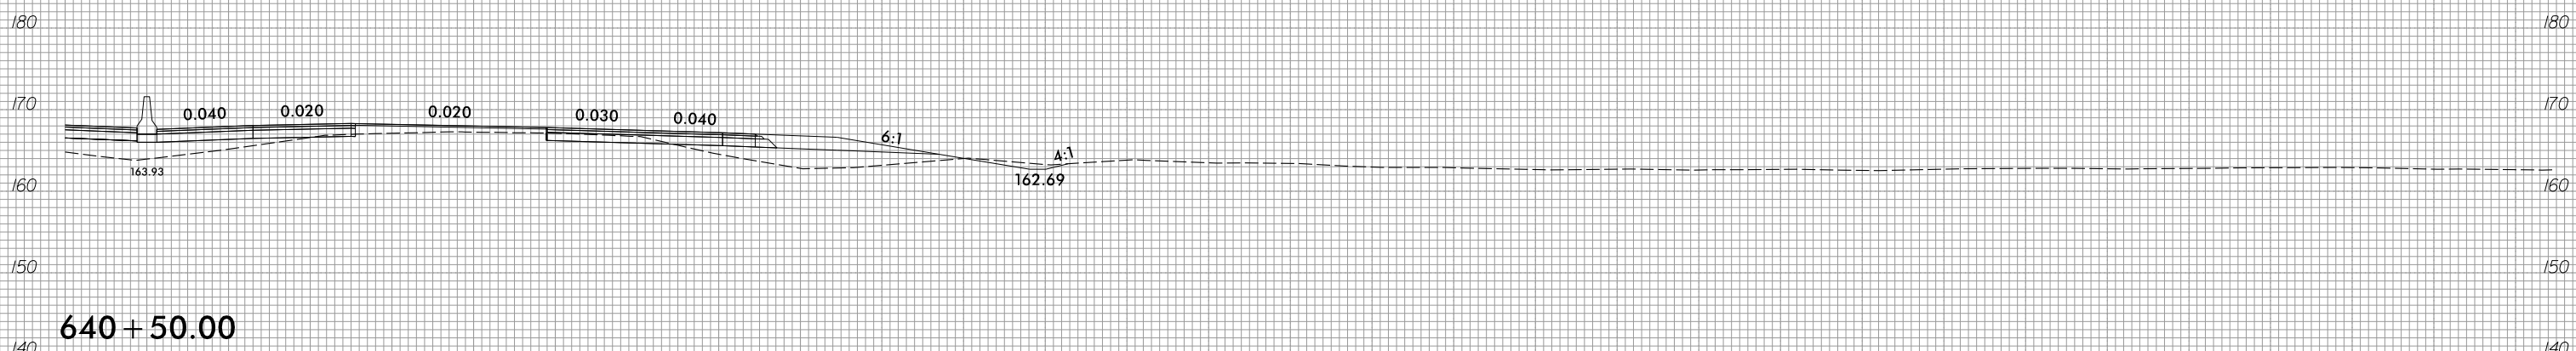

640+50.00

10 0 10 20 