






10 0 10 20 

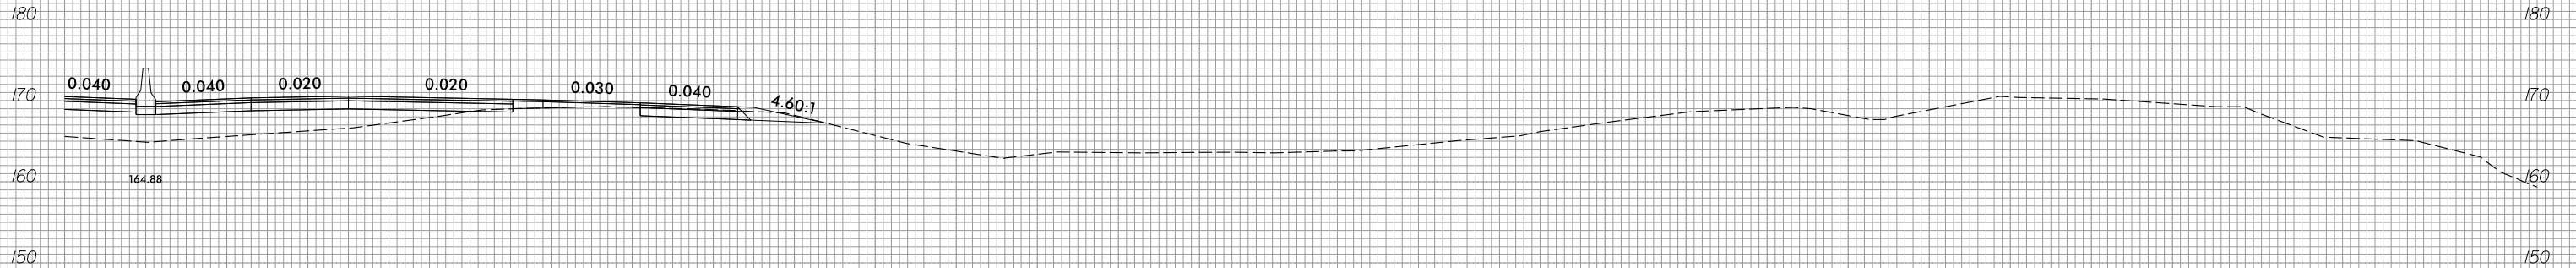

662 + 00.00

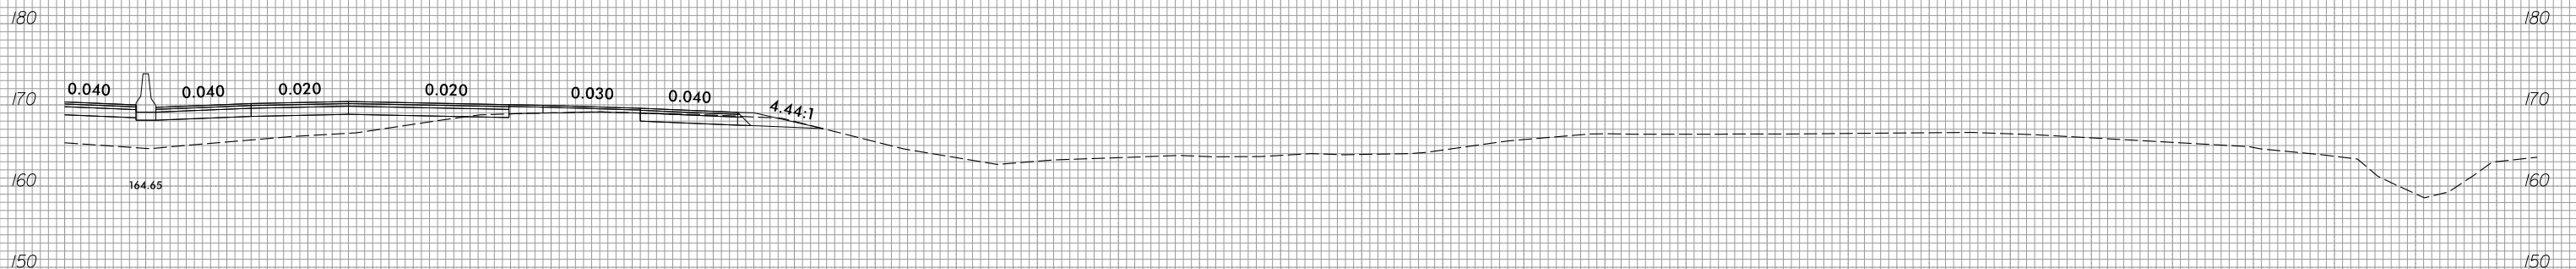

661 + 50.00

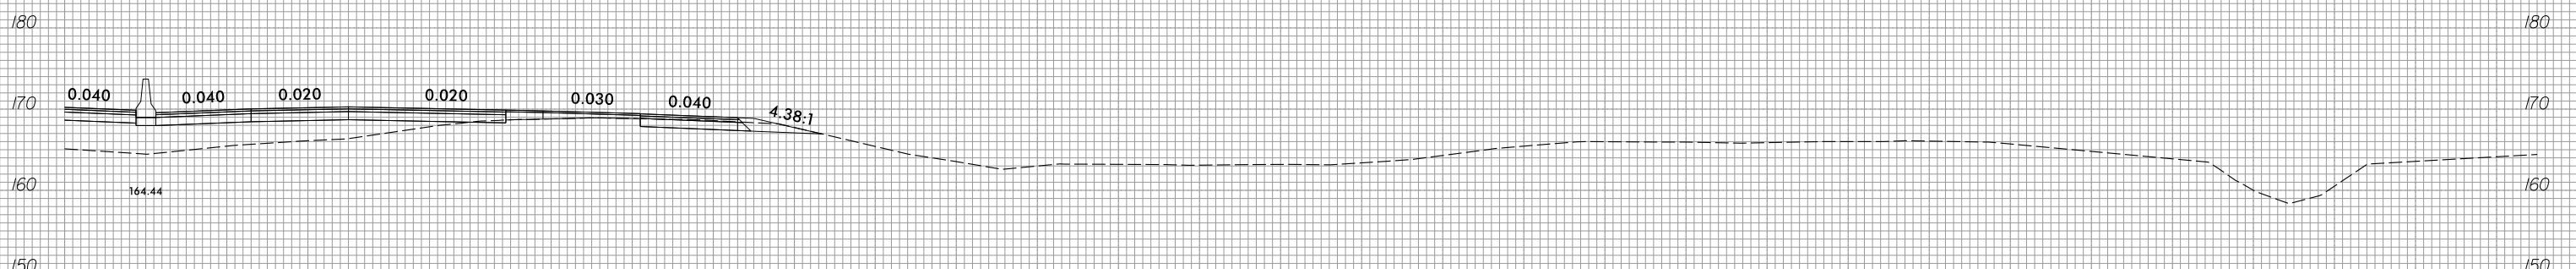

661 + 00.00

10 0 10 20 