






10 0 10 20 

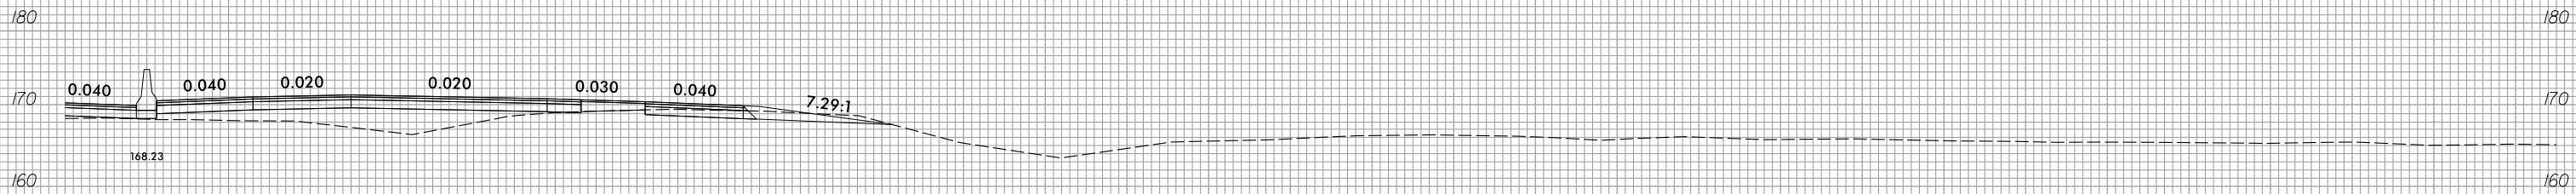

**671+00.00**

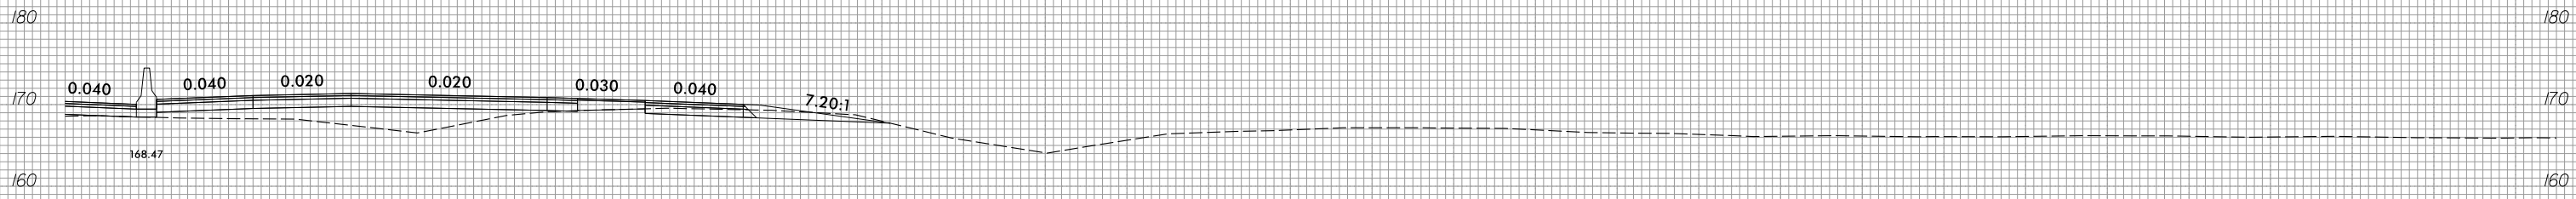

**670+50.00**

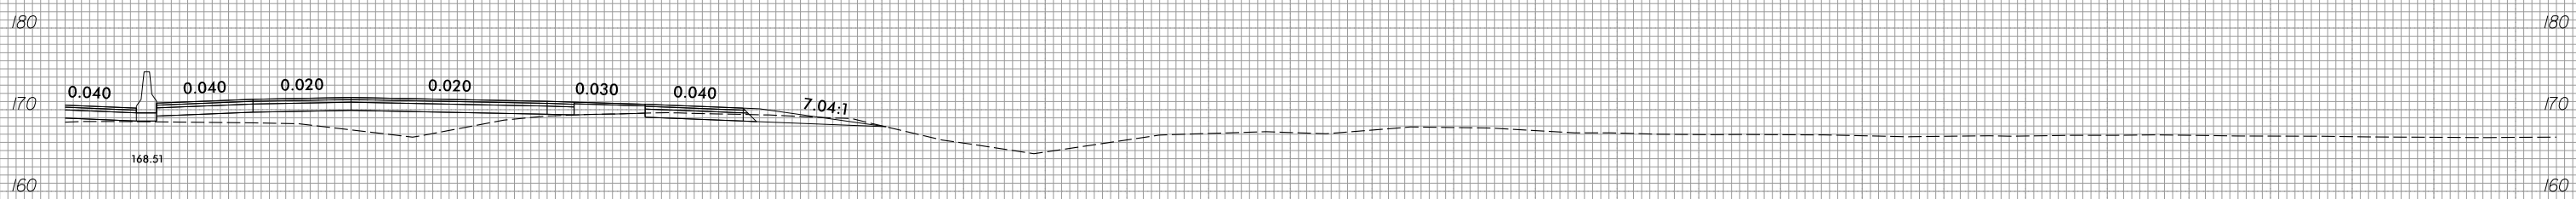

**670+00.00**

10 0 10 20 