




10 0 10 20 

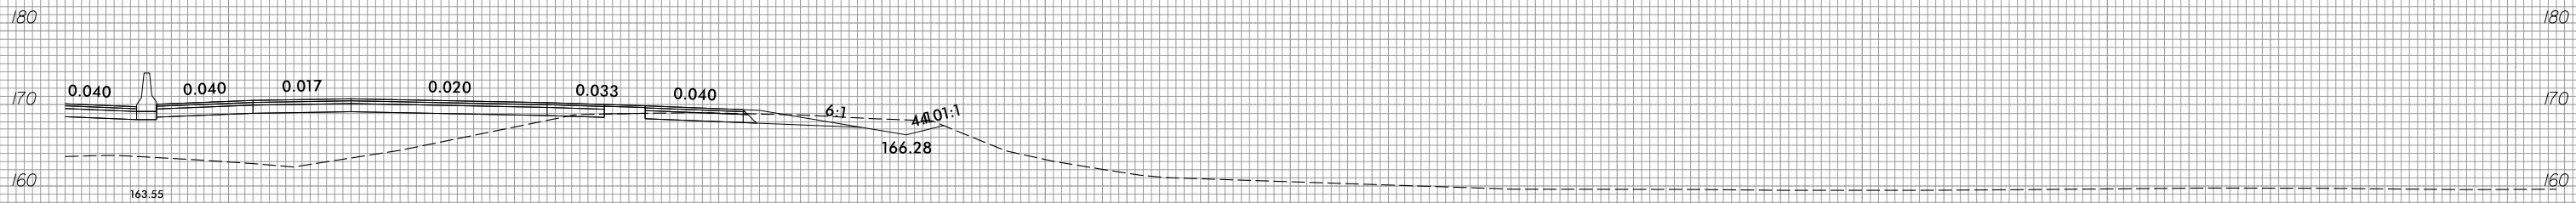

674 + 00.00

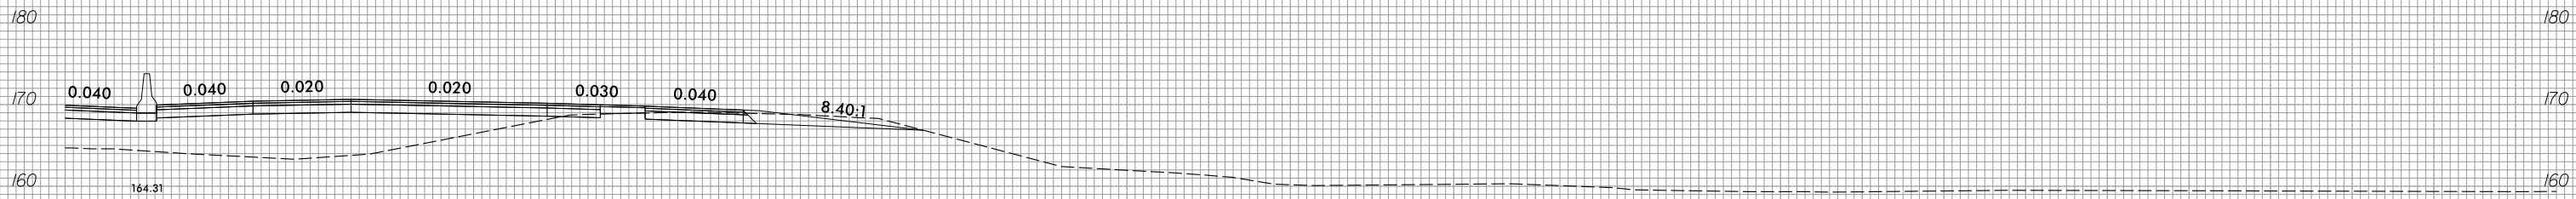

673 + 50.00

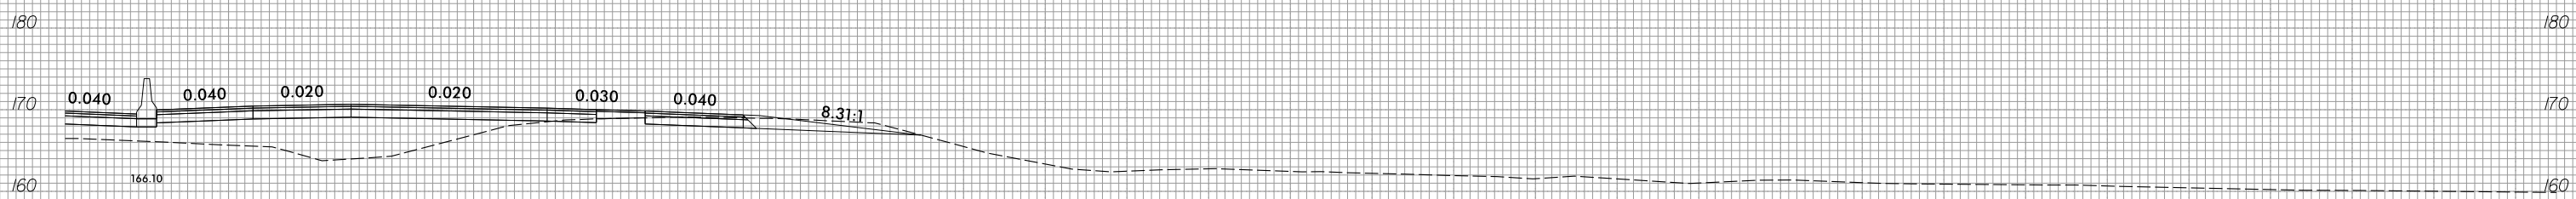

673 + 00.00

10 0 10 20 