





10 0 10 20 

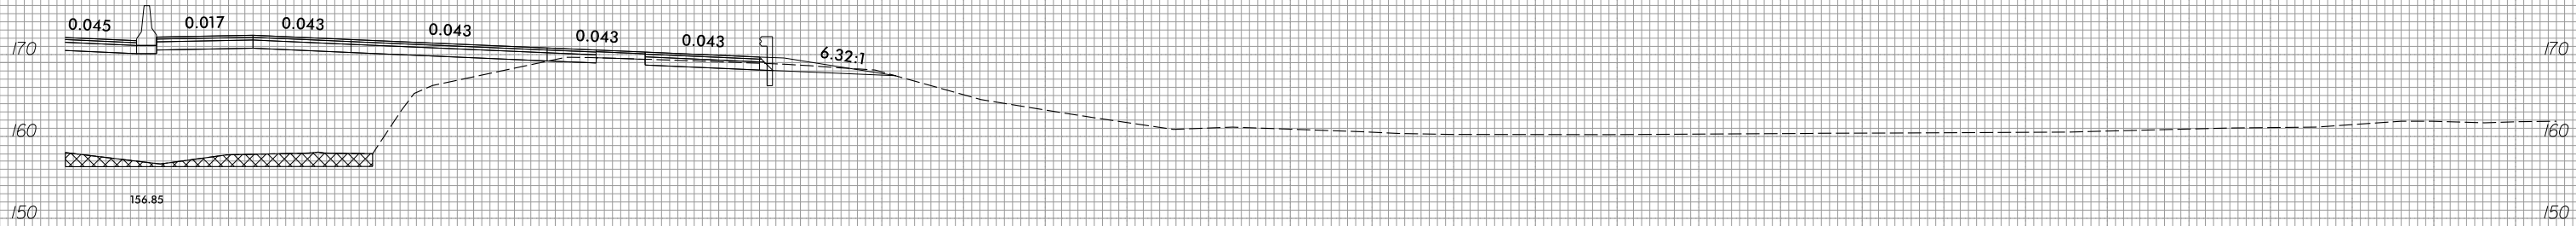

677 + 00.00



676 + 50.00

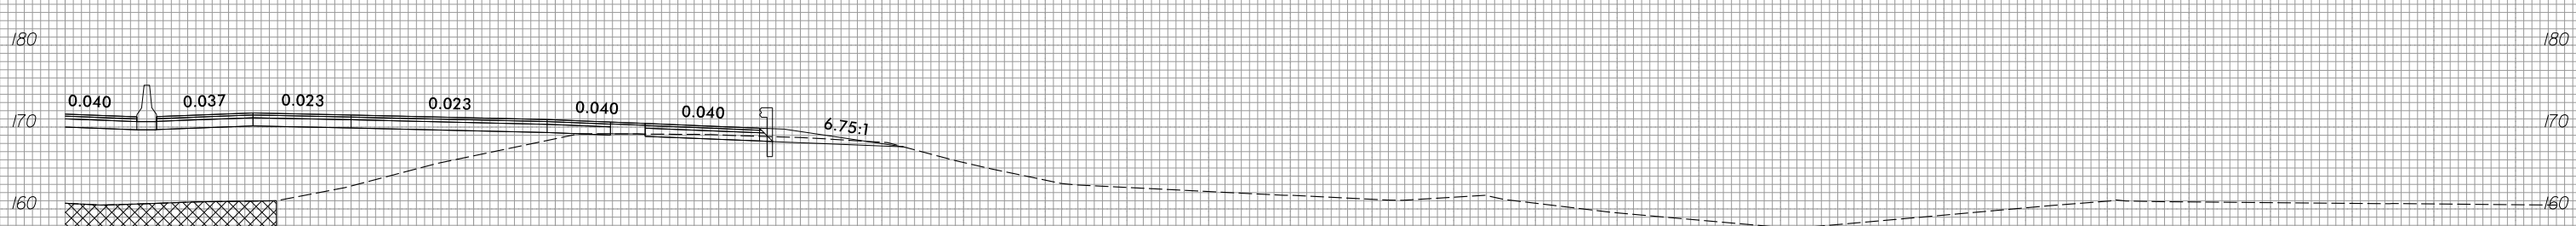

676 + 00.00

10 0 10 20 