




10 0 10 20 

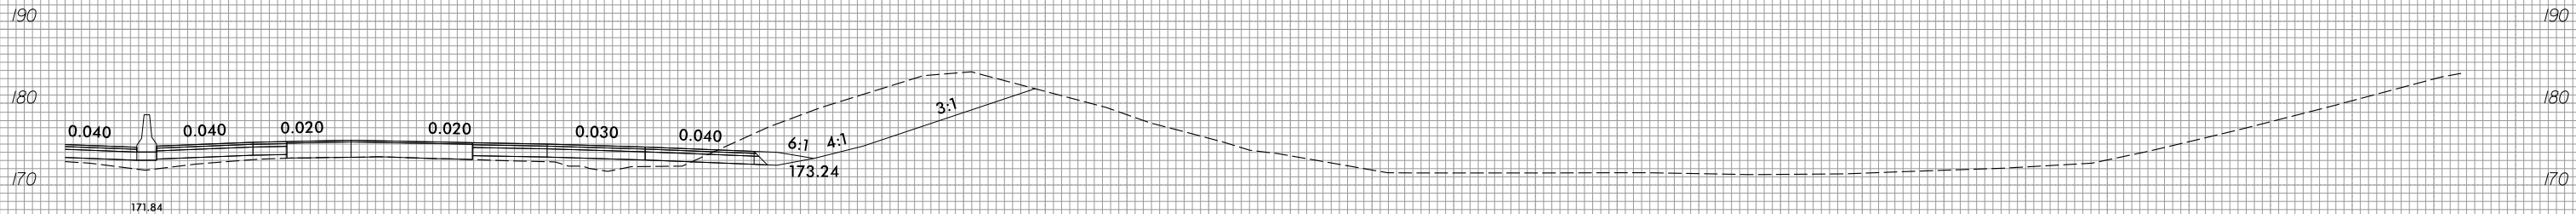

703 + 00.00

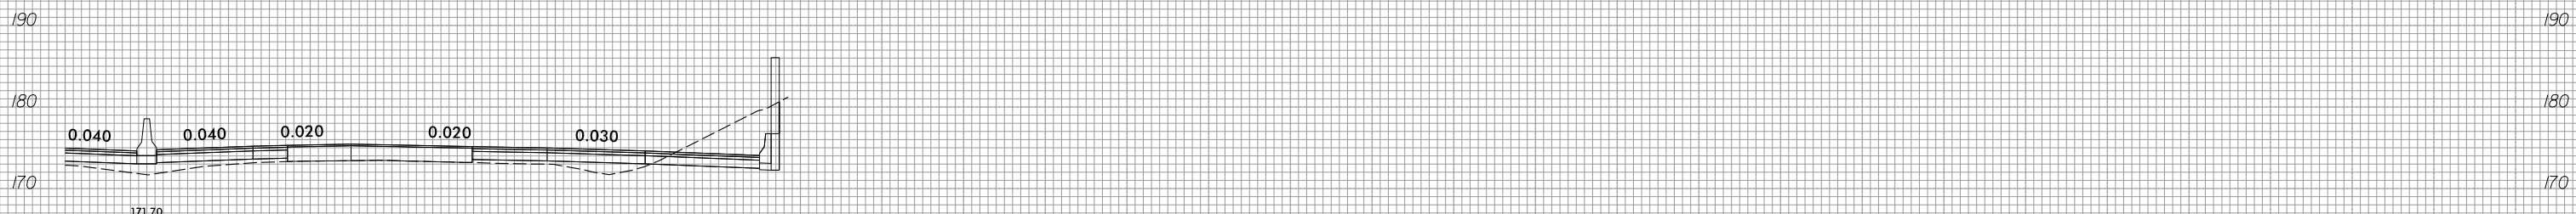

702 + 50.00

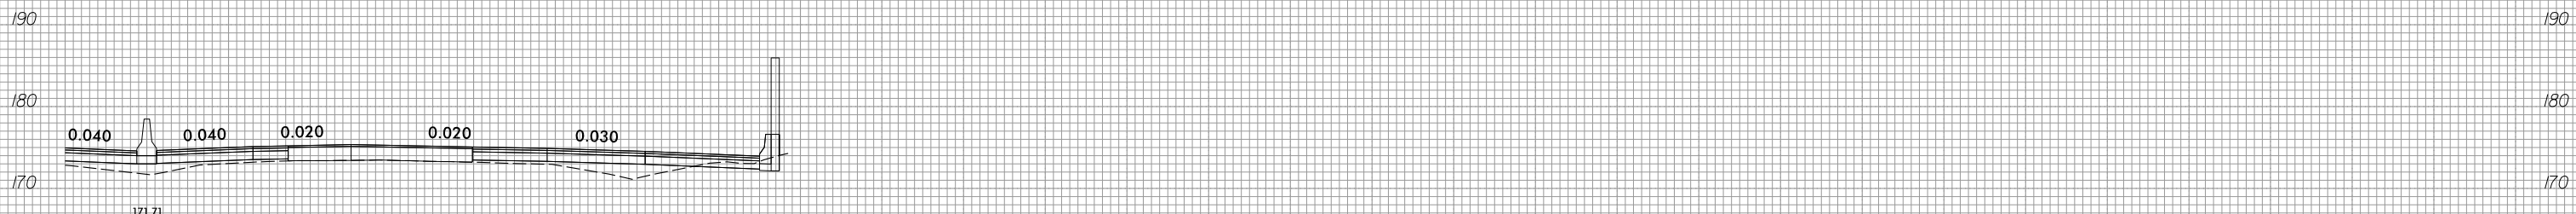

702 + 00.00

10 0 10 20 