


716 + 50.00

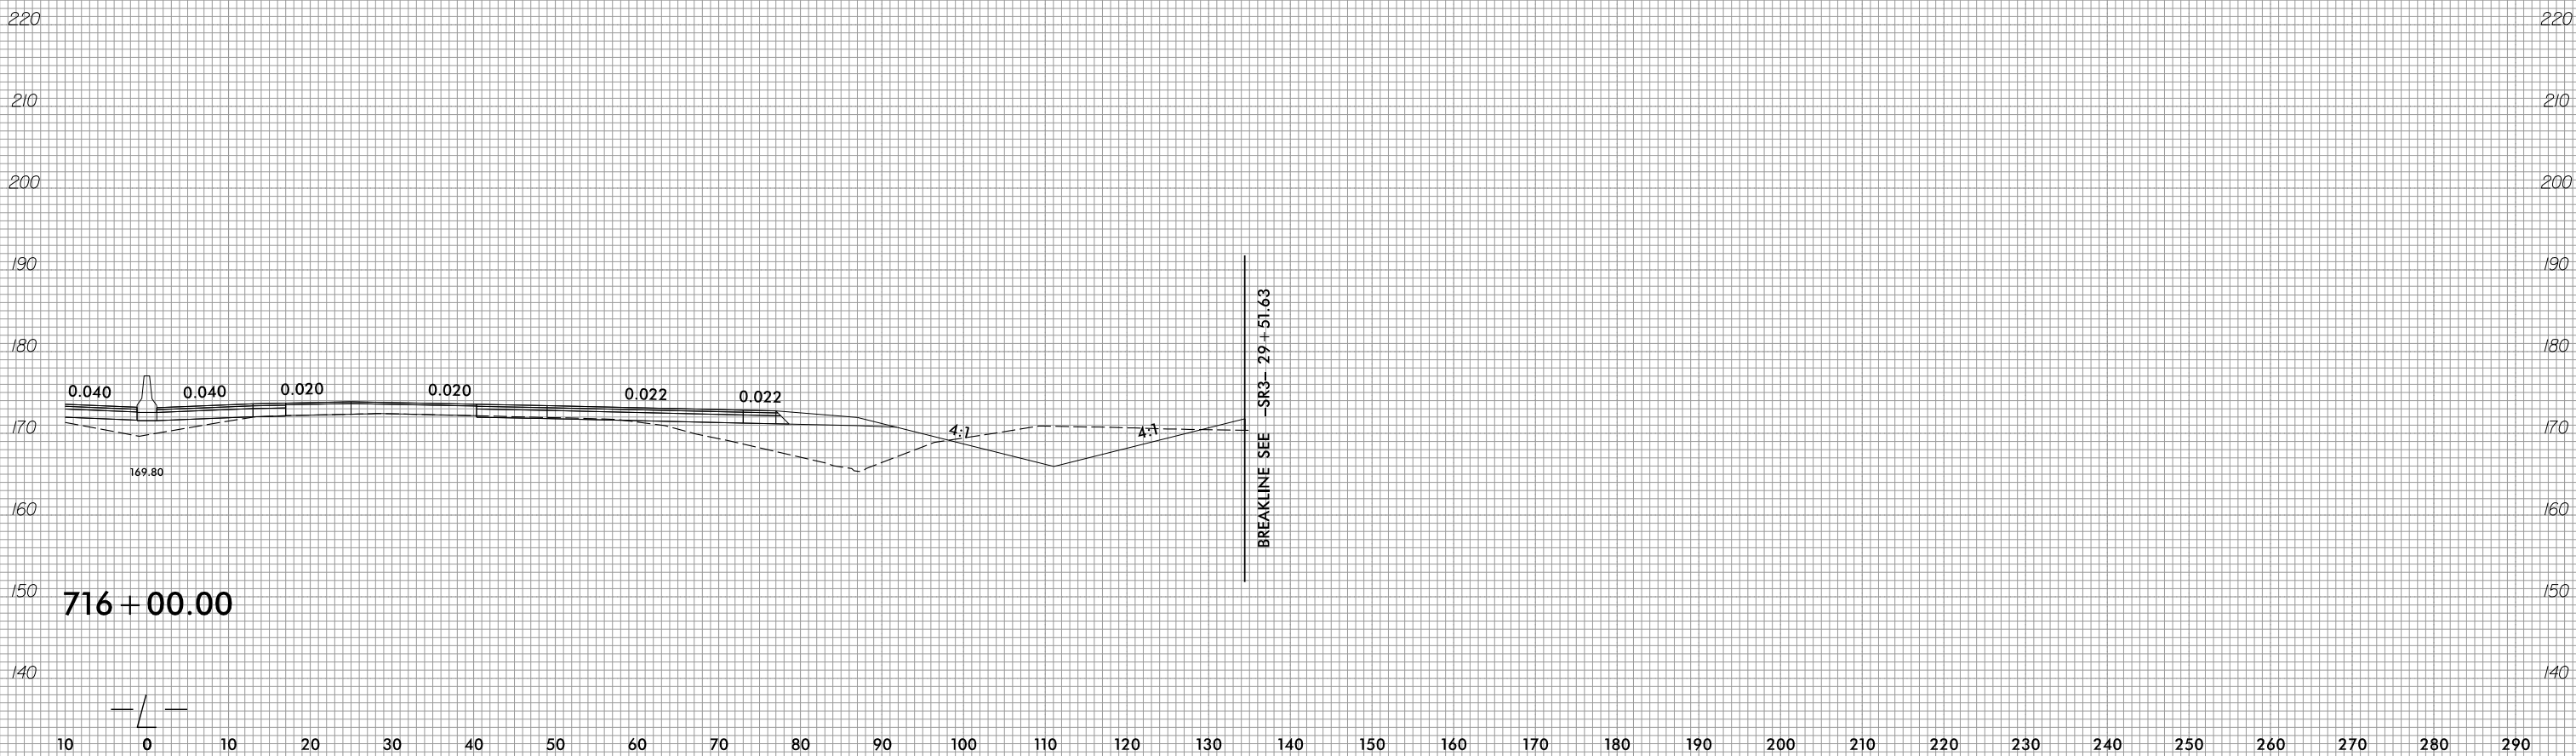

716 + 00.00