



10 0 10 20 

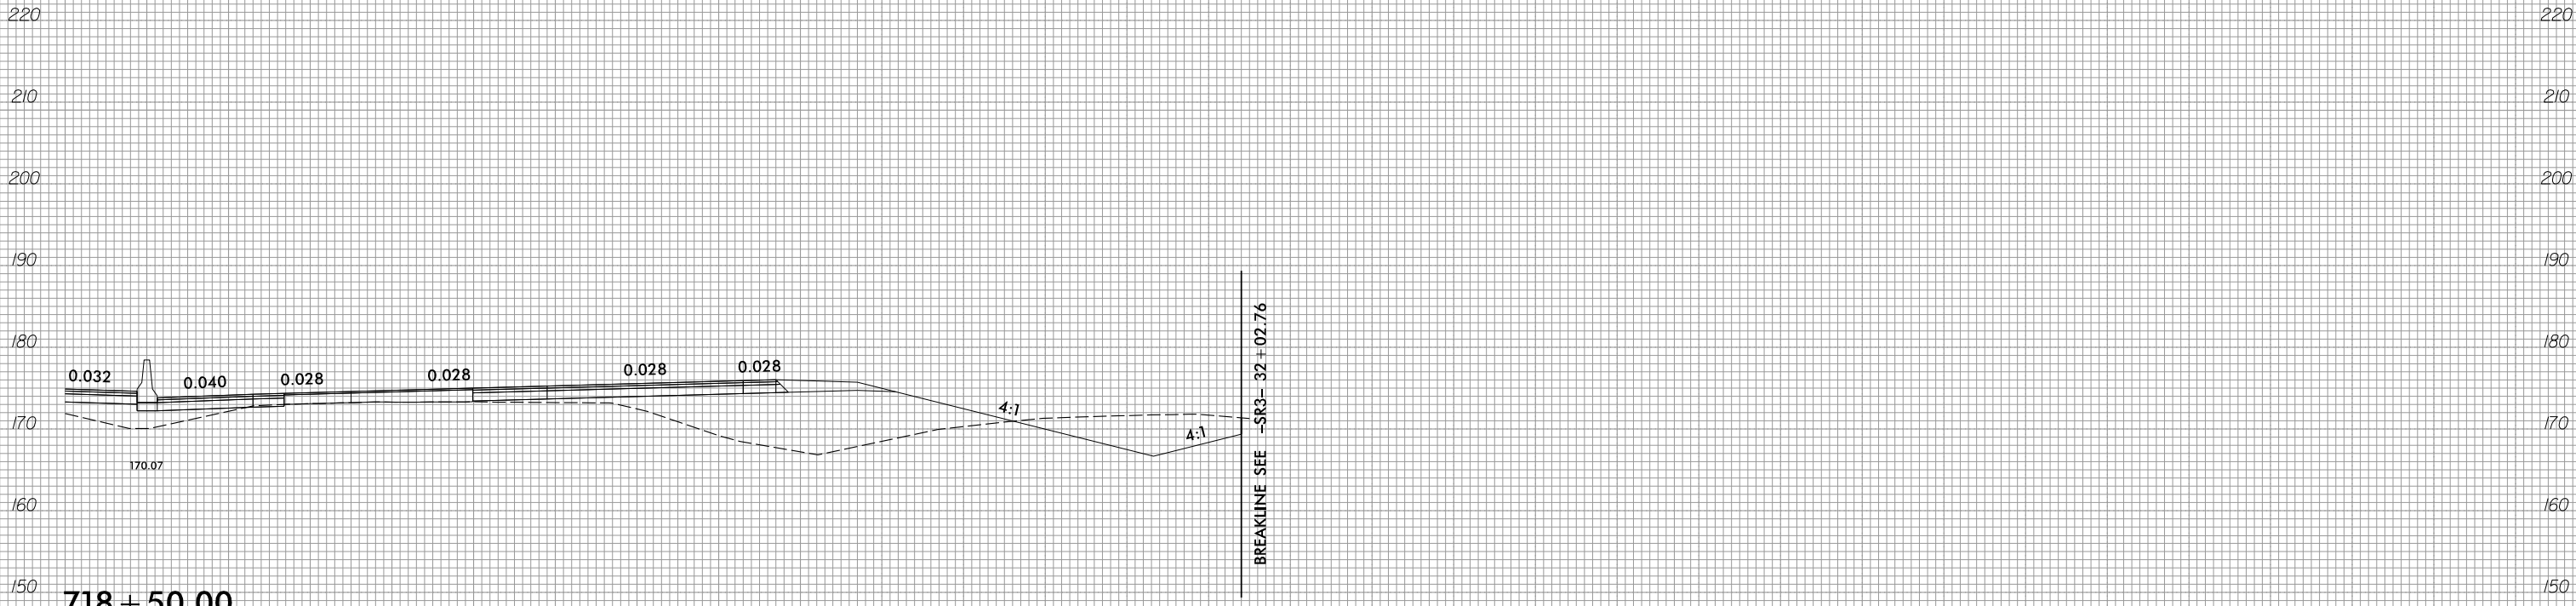

718 + 50.00

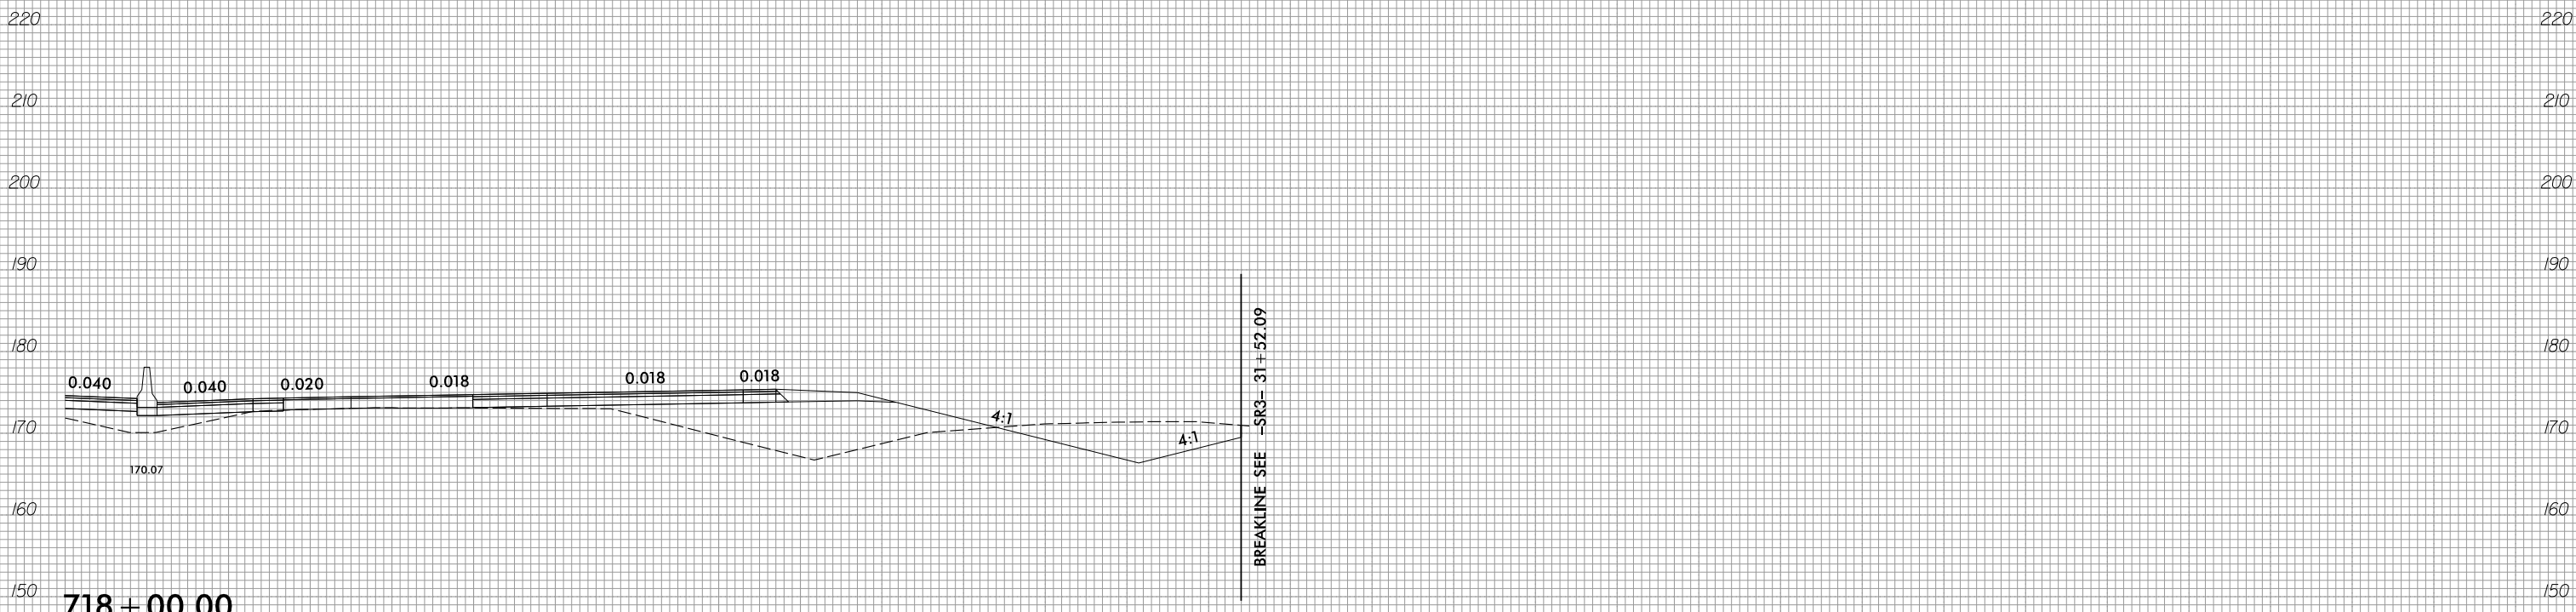

718 + 00.00

10 0 10 20 