




10 0 10 20 

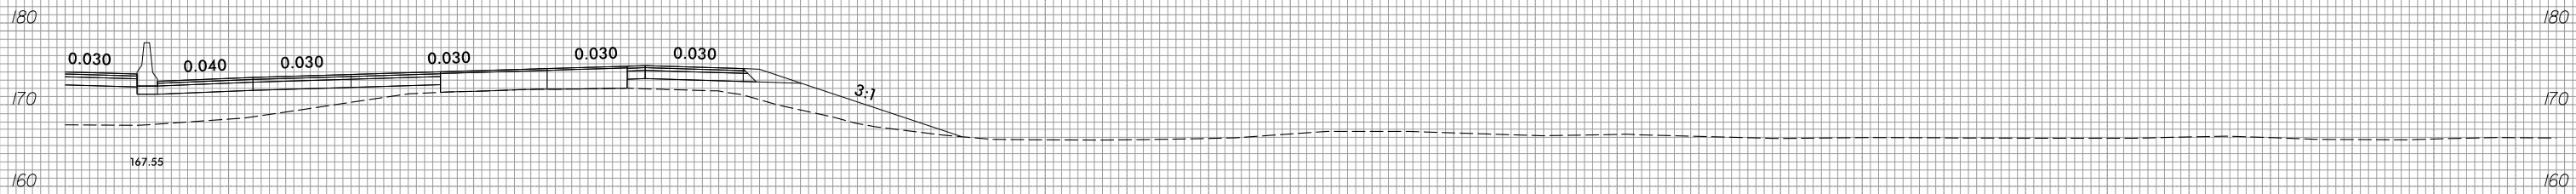

732 + 50.00

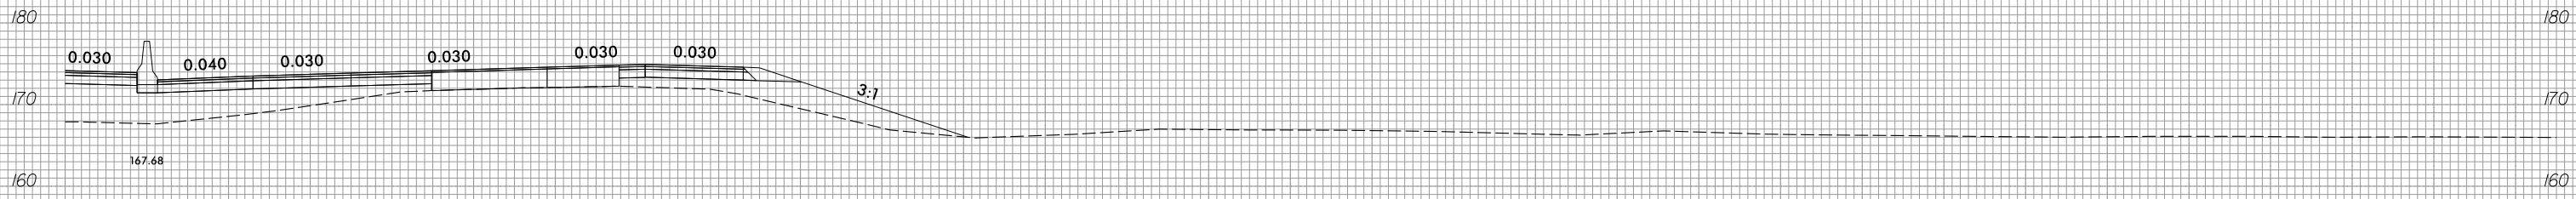

732 + 00.00

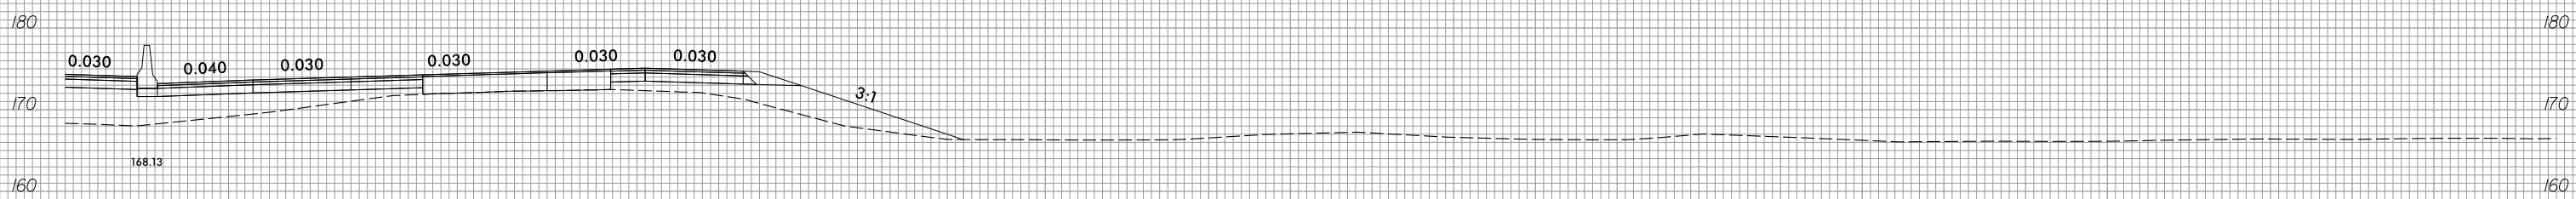

731 + 50.00

10 0 10 20 