






10 0 10 20 

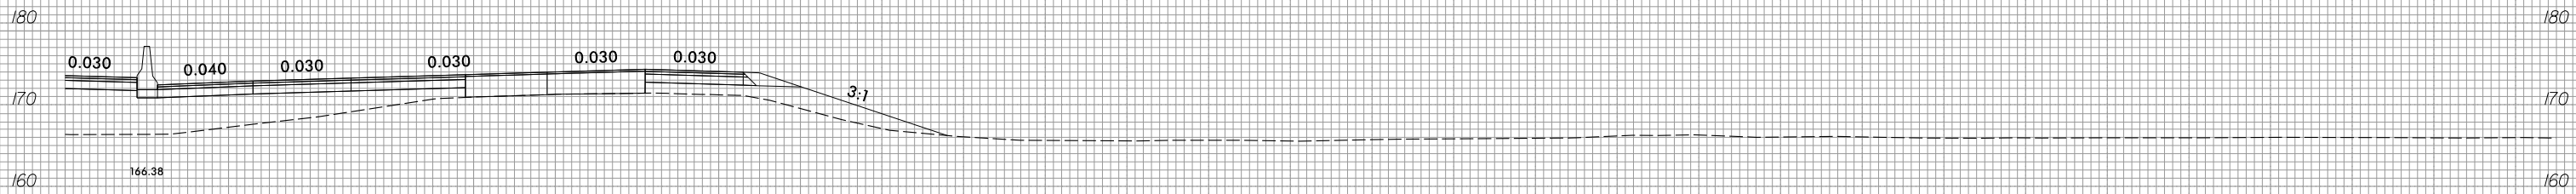

734 + 00.00

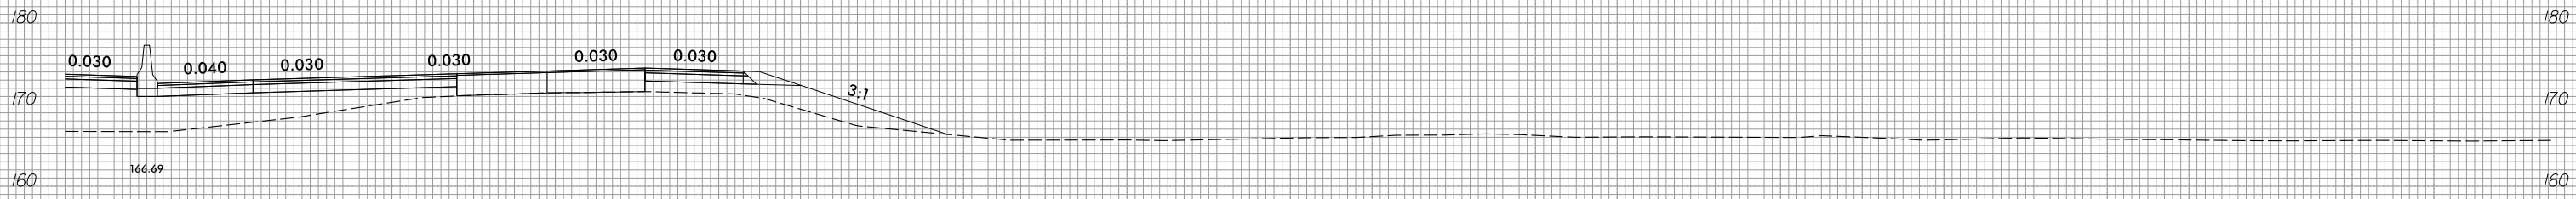

733 + 50.00

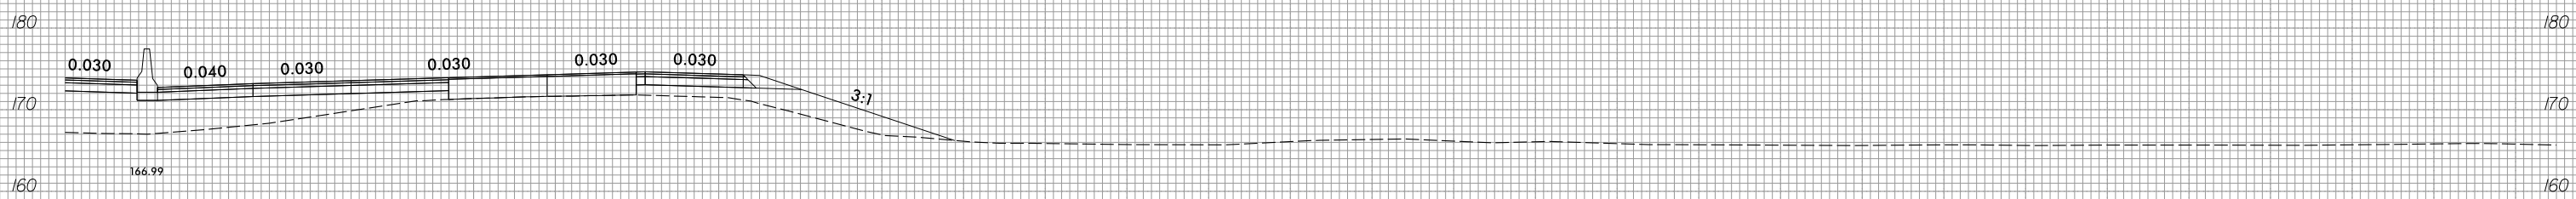

733 + 00.00

10 0 10 20 