




10 0 10 20 

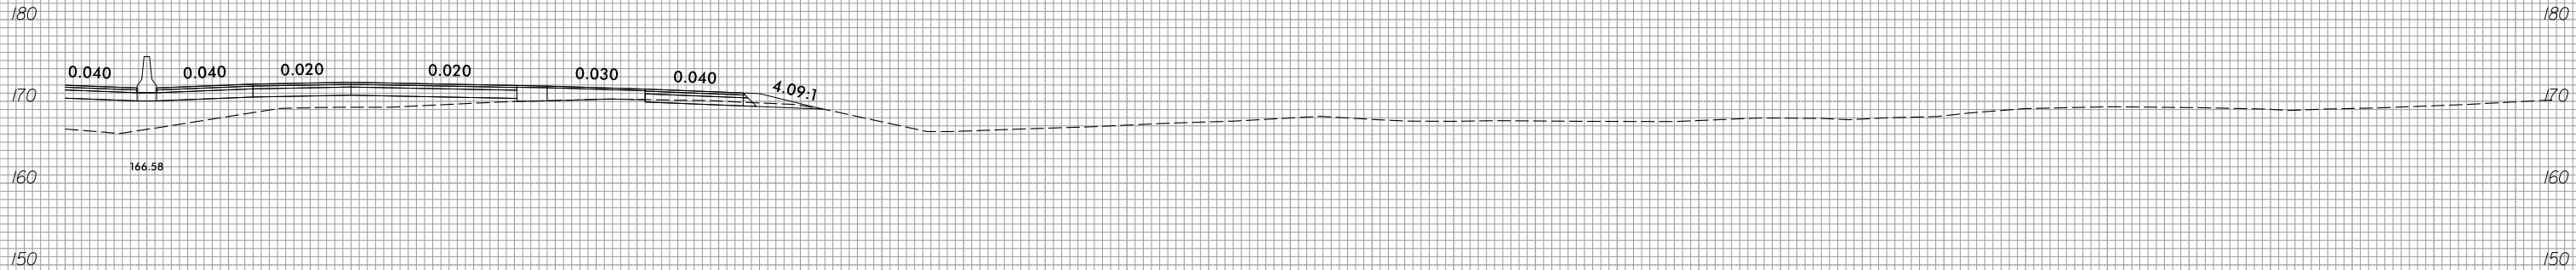

749 + 00.00

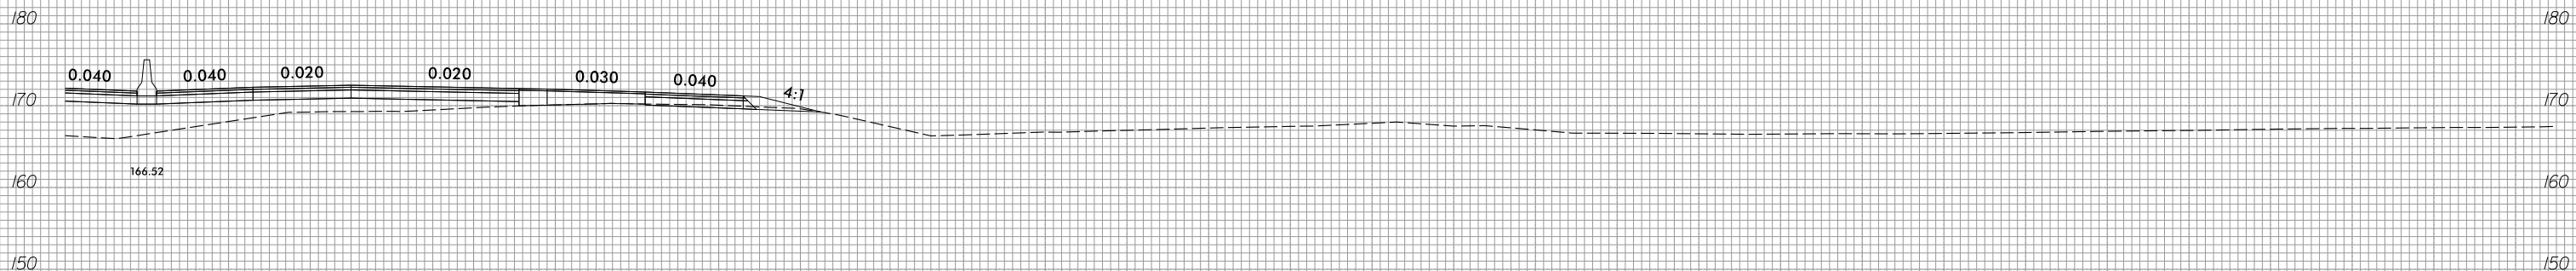

748 + 50.00

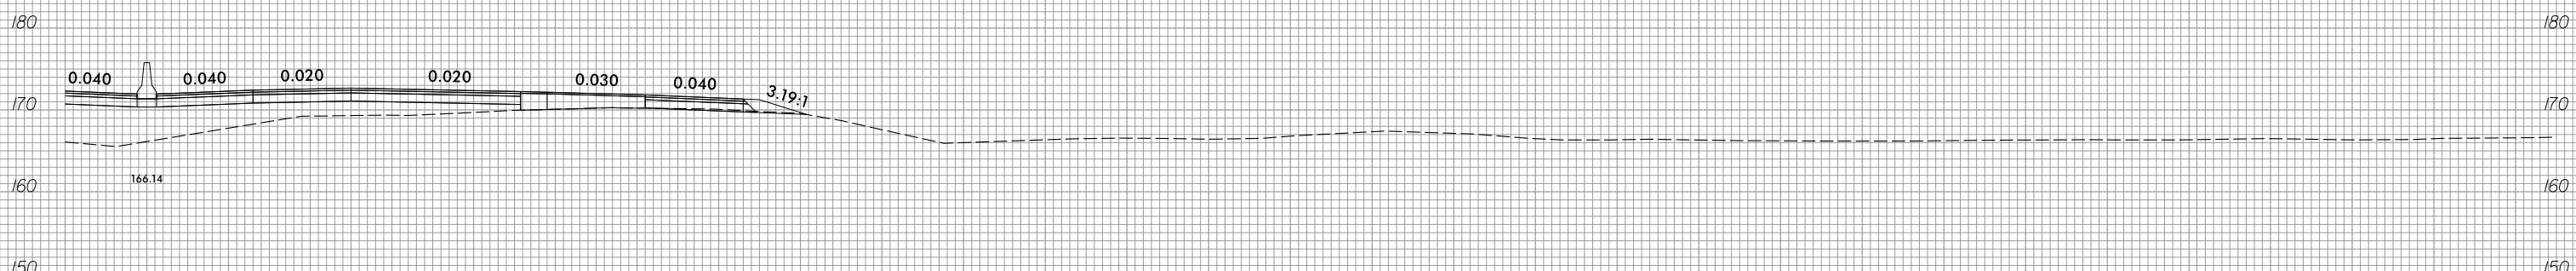

748 + 00.00

10 0 10 20 