




10 0 10 20 

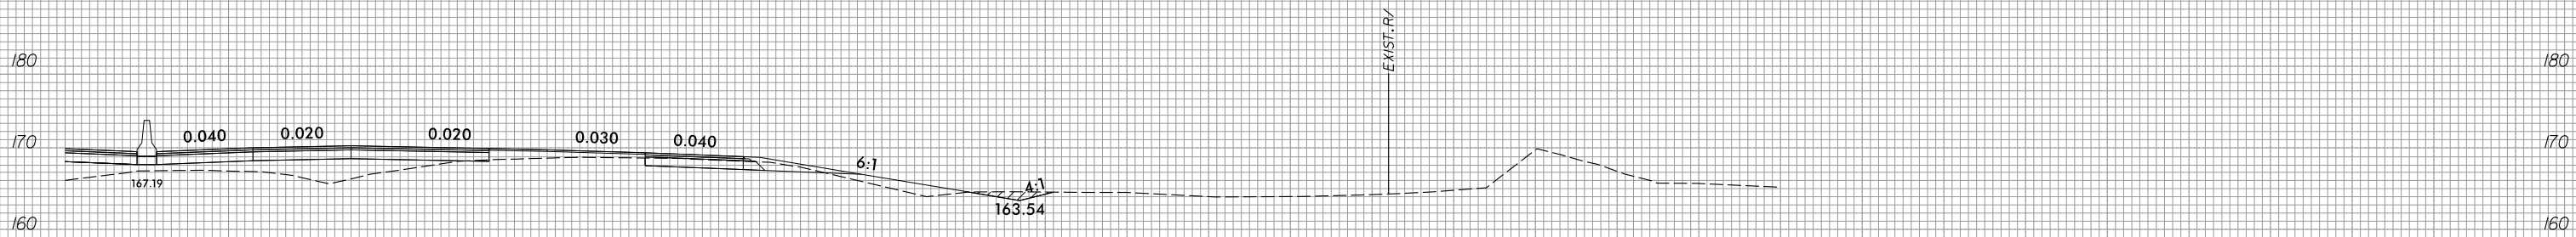

756 + 00.00

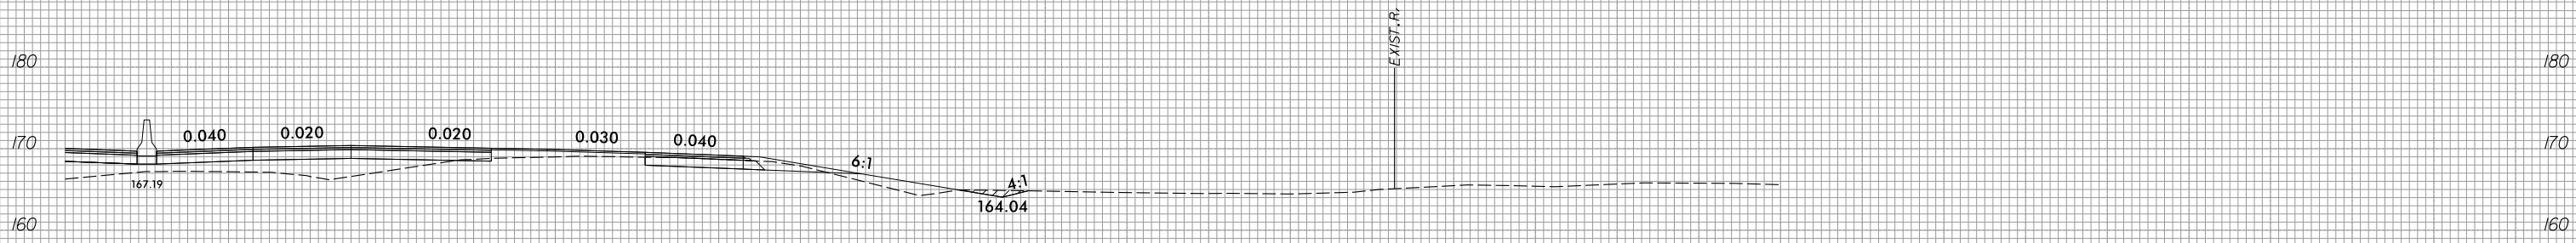

755 + 50.00

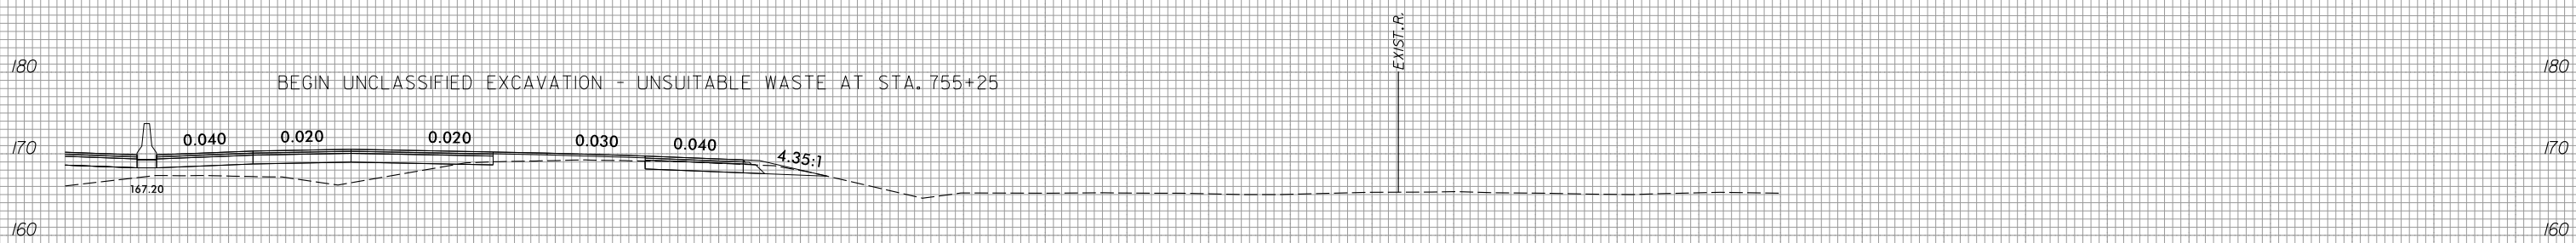

755 + 00.00

10 0 10 20 