



10 0 10 20 

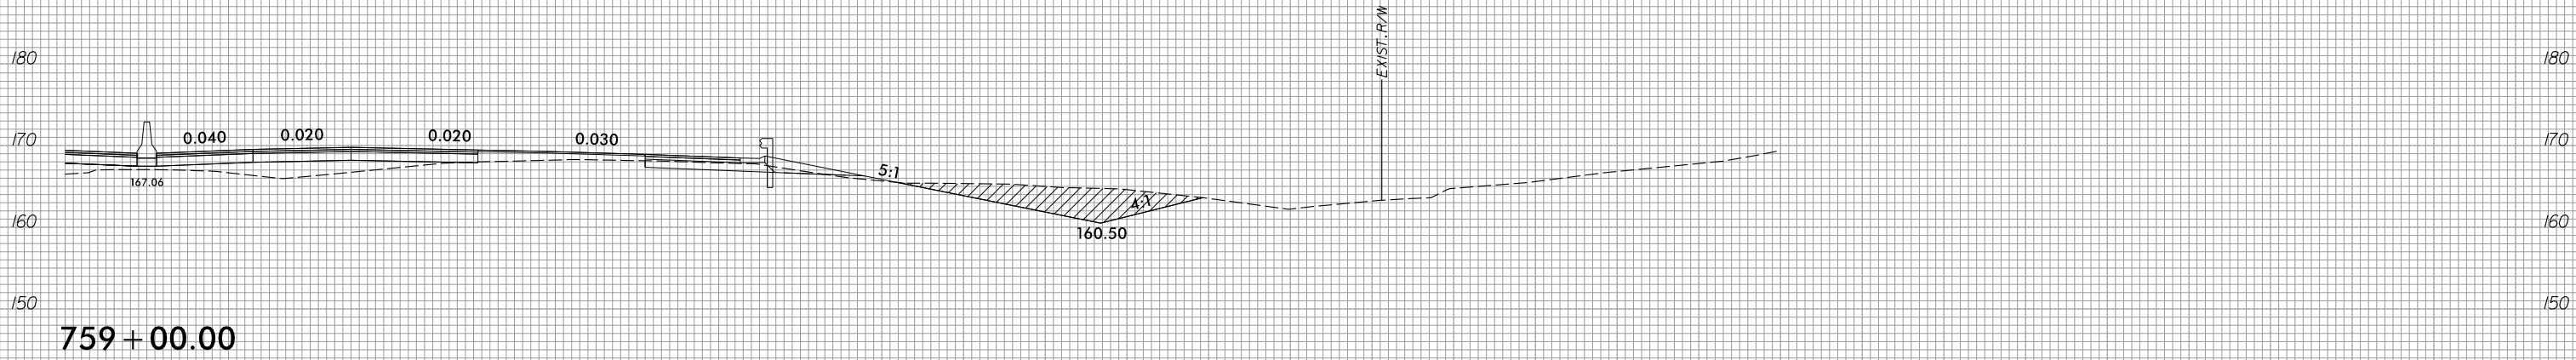

759 + 00.00



758 + 50.00

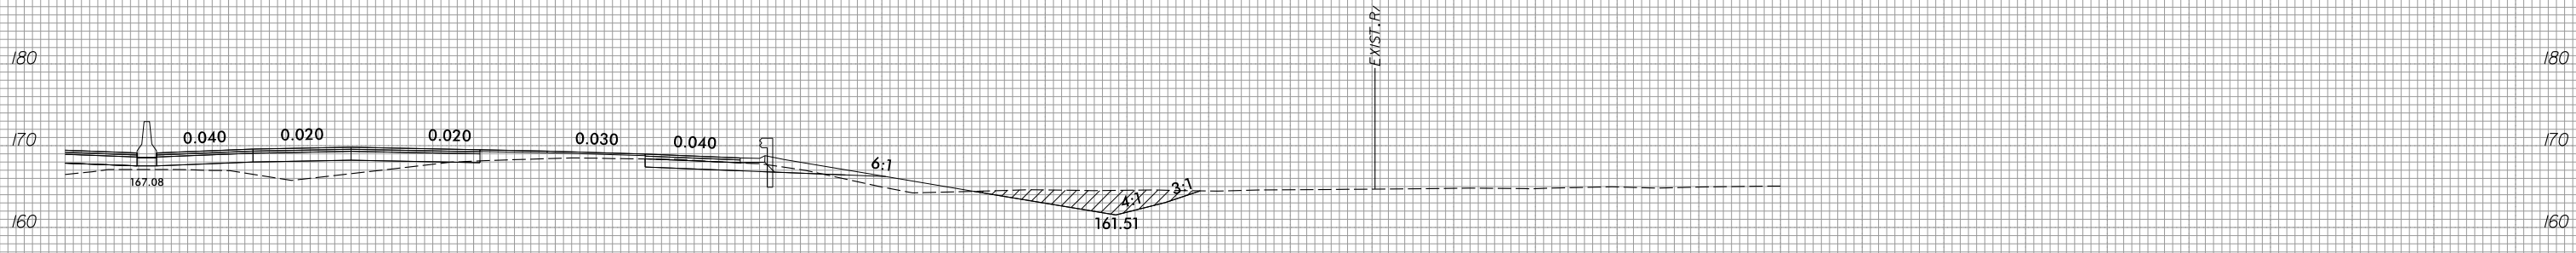

758 + 00.00

10 0 10 20 