




10 0 10 20 

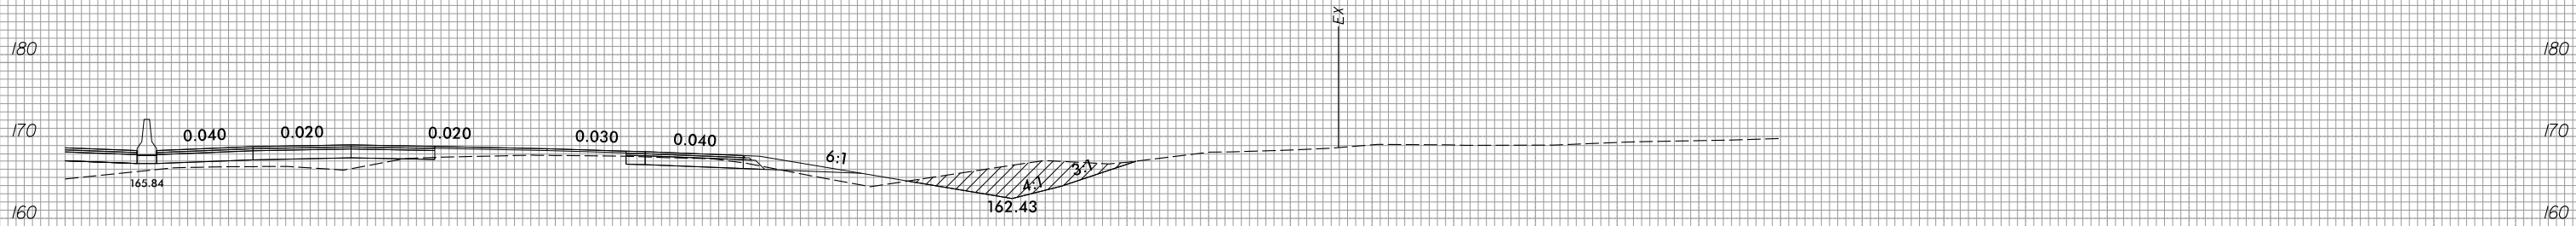

771+00.00

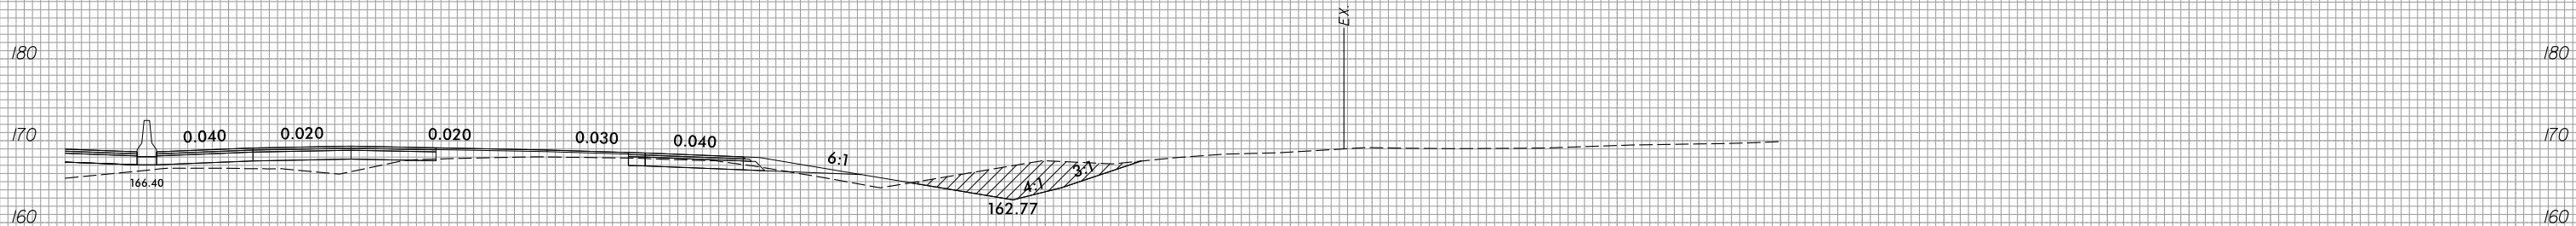

770+50.00

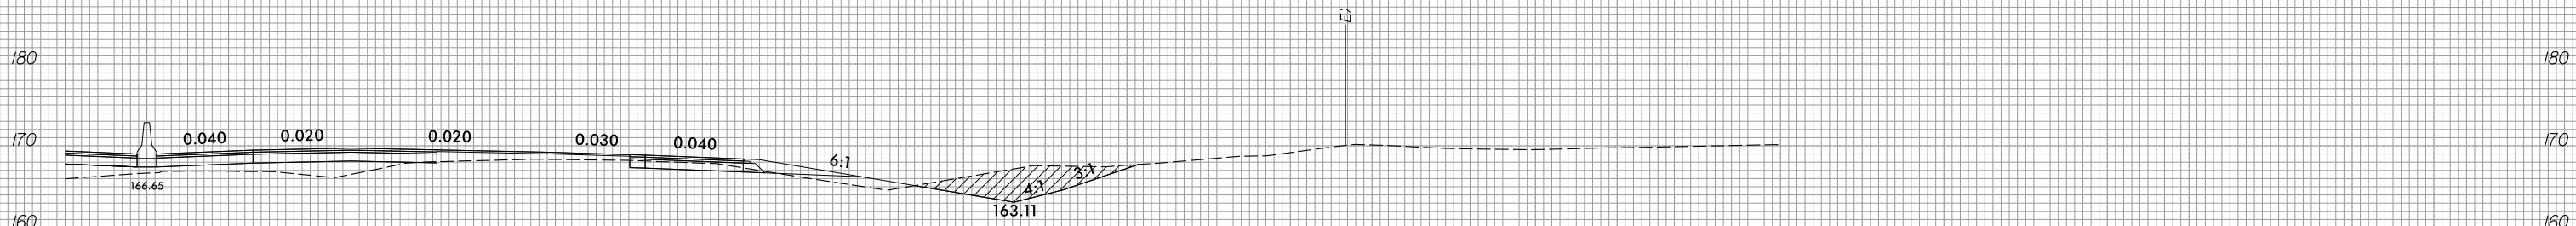

770+00.00

10 0 10 20 