




10 0 10 20 

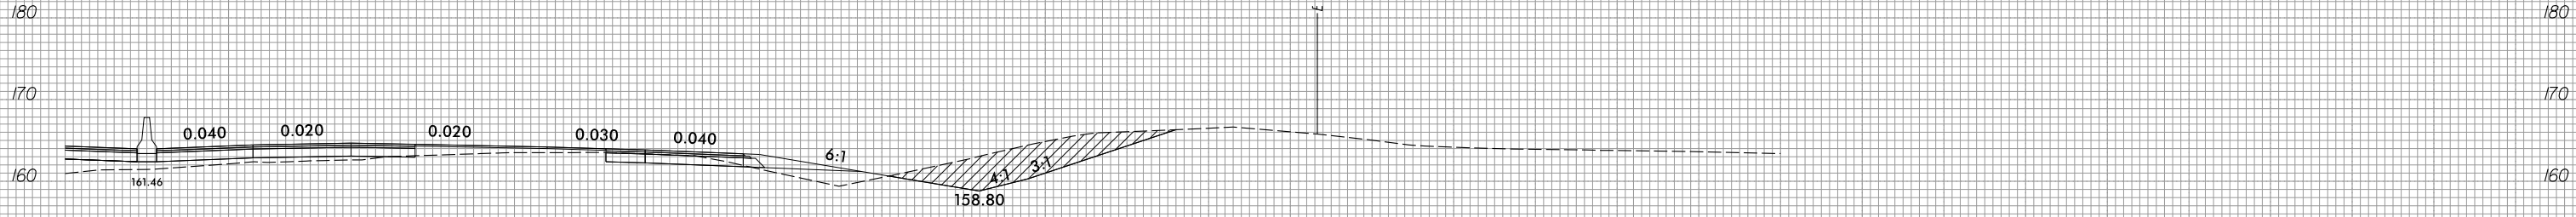

777 + 00.00

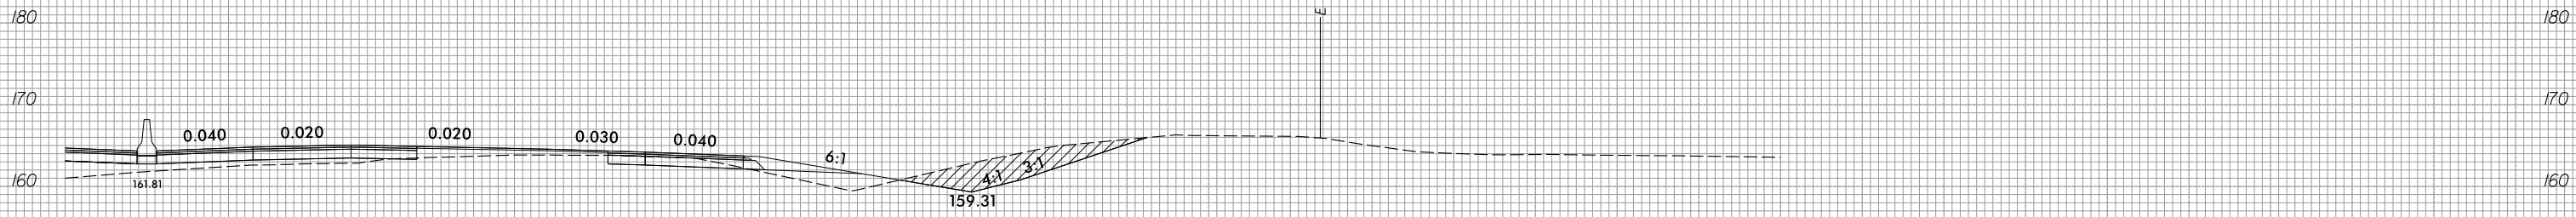

776 + 50.00

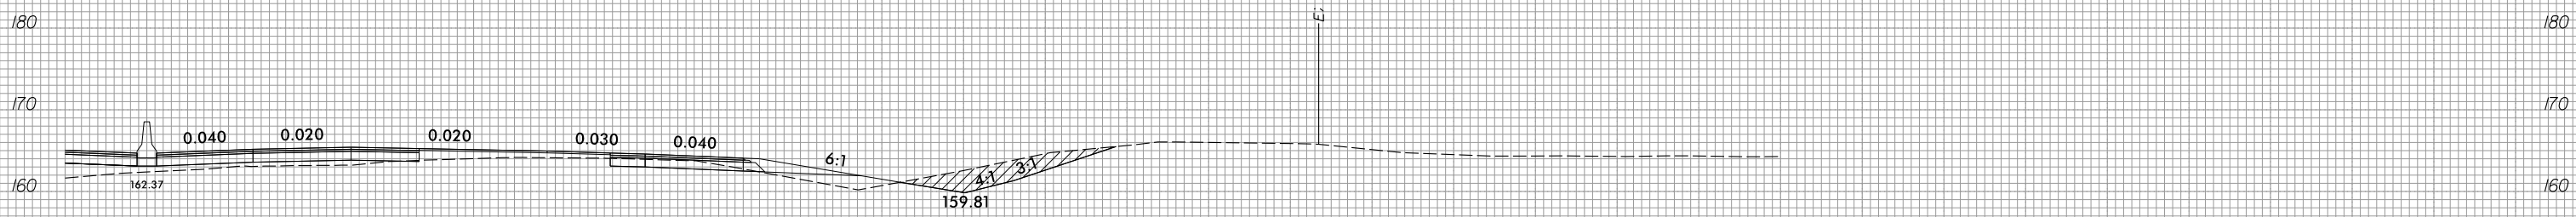

776 + 00.00

10 0 10 20 