



10 0 10 20 

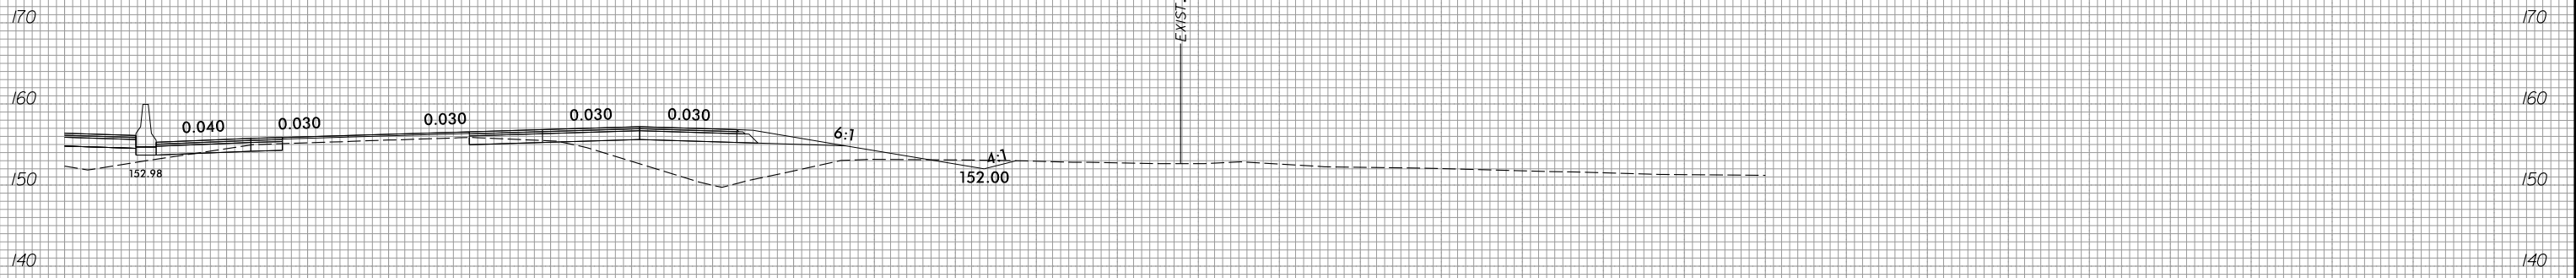

789 + 00.00



788 + 50.00

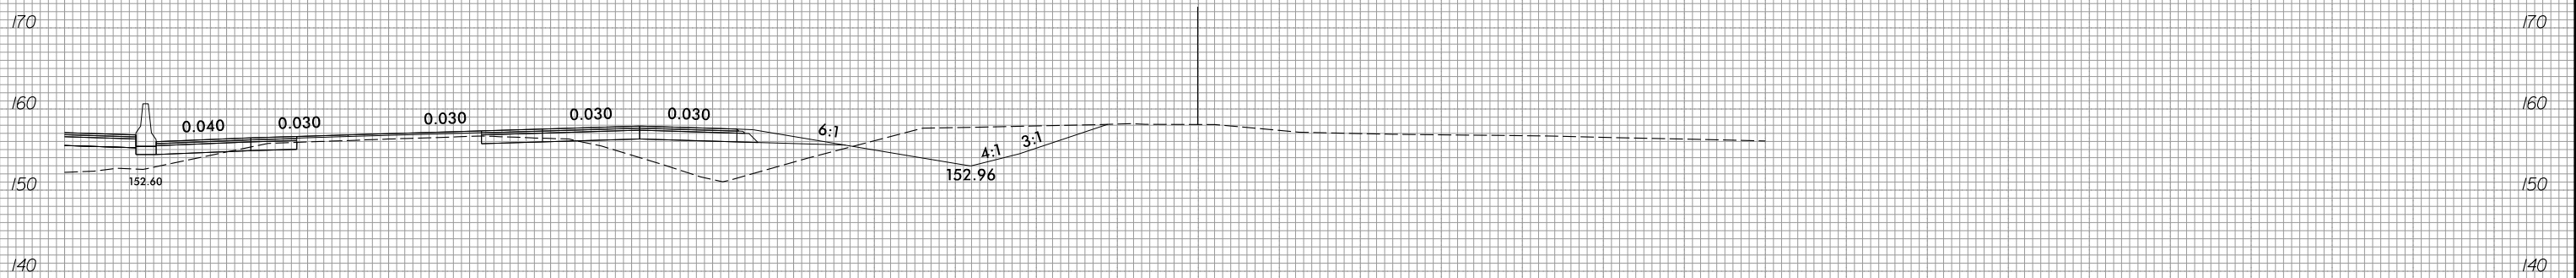

788 + 00.00

10 0 10 20 