






10 0 10 20 

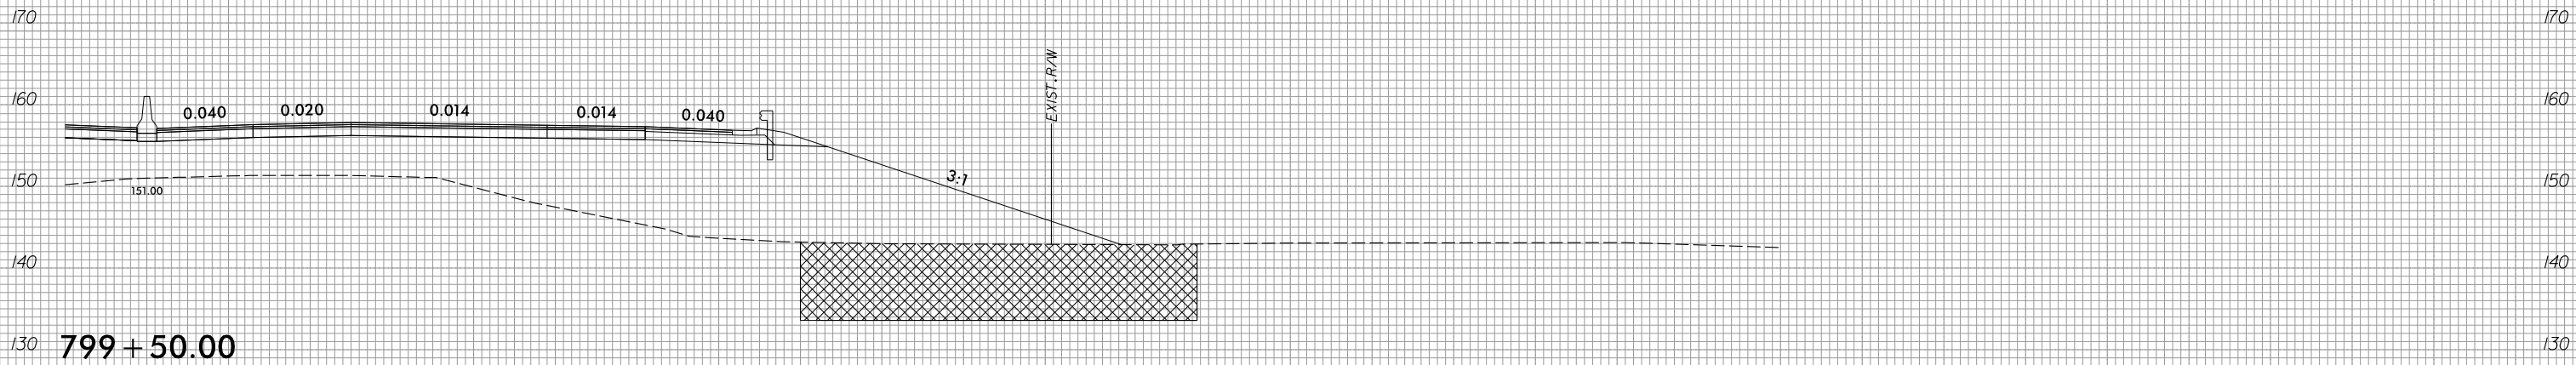

799 + 50.00

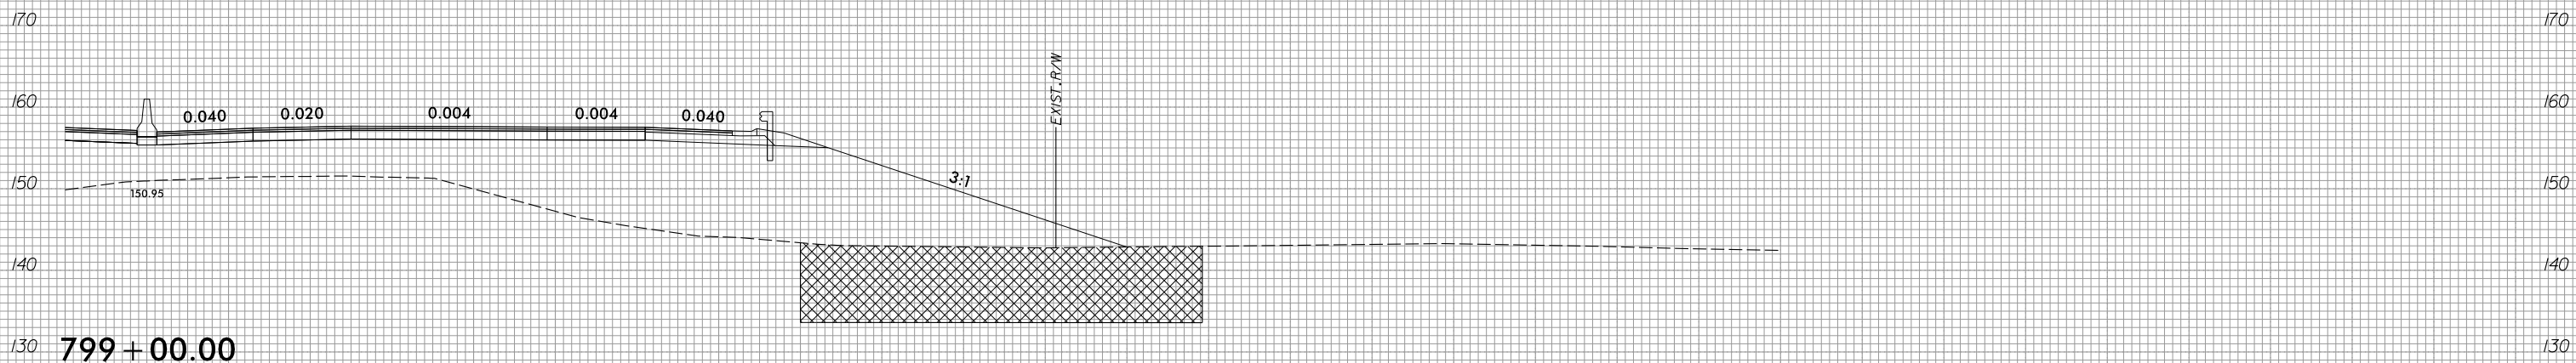

799 + 00.00

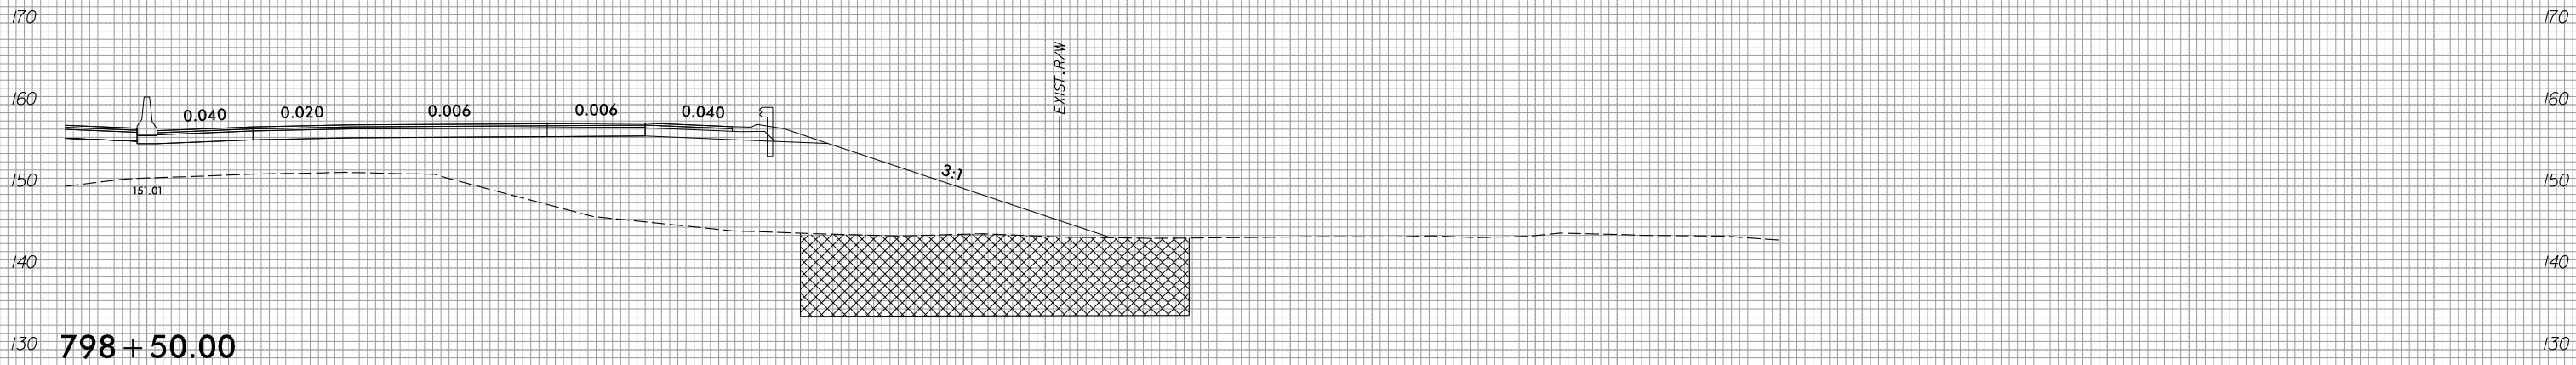

798 + 50.00

10 0 10 20 