




10 0 10 20 

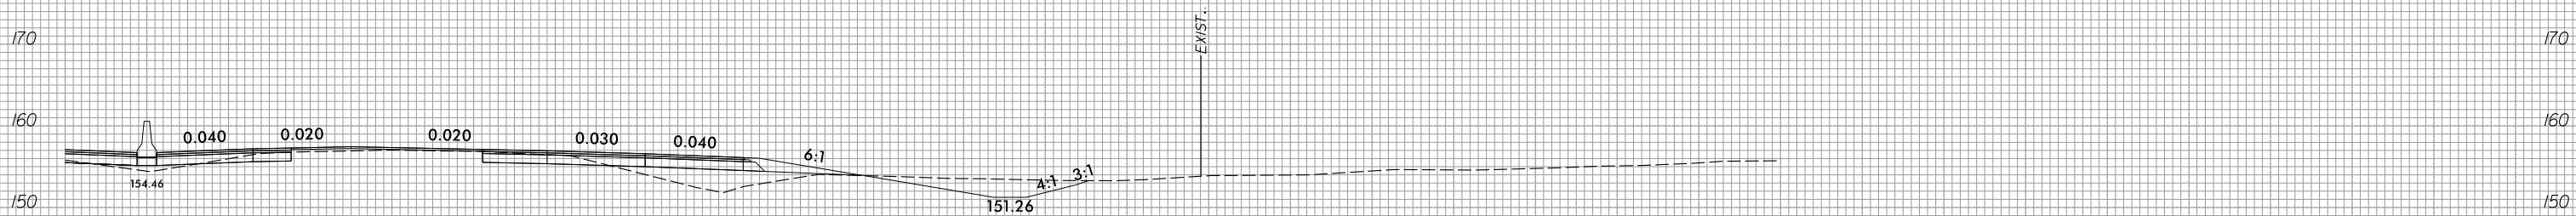

817 + 50.00

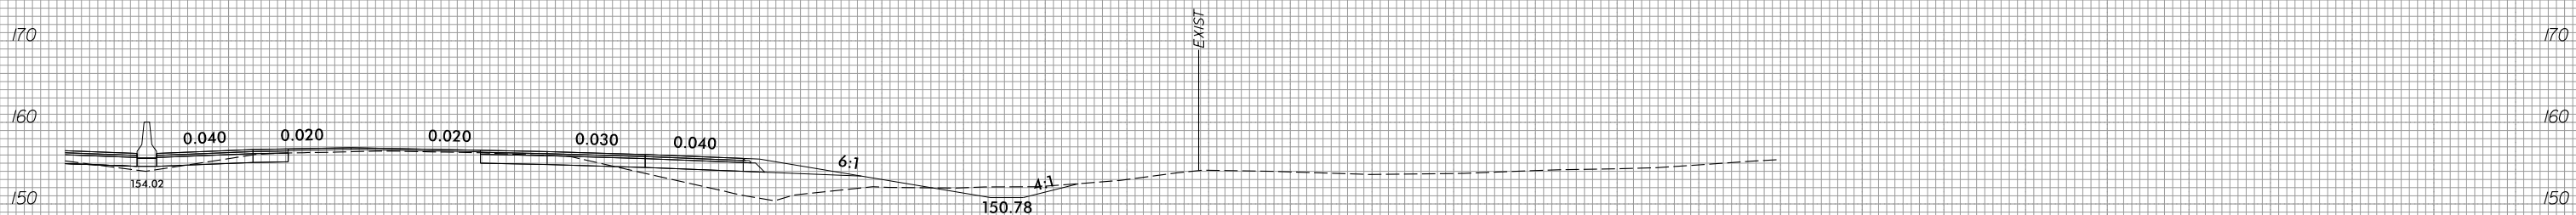

817 + 00.00

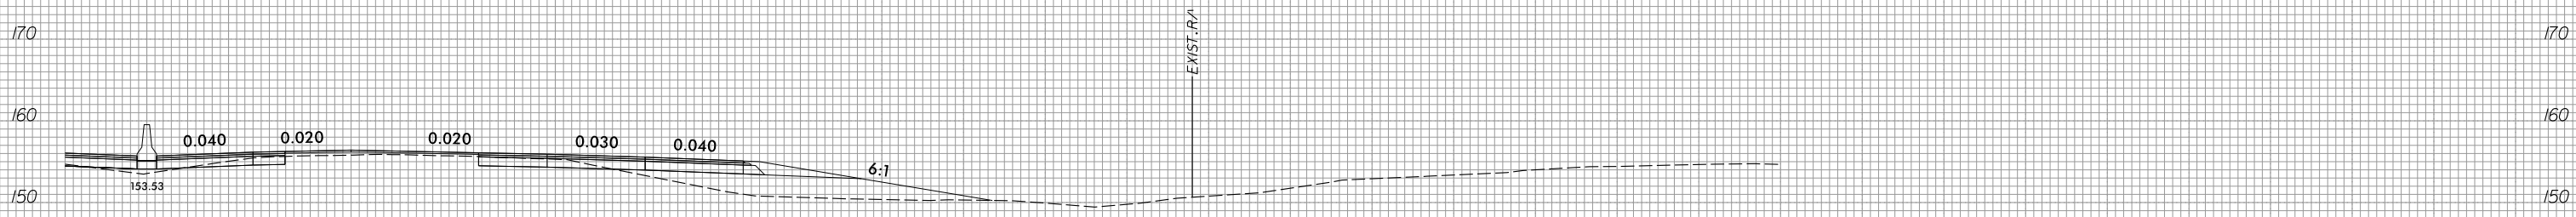

816 + 50.00

10 0 10 20 