




10 0 10 20 

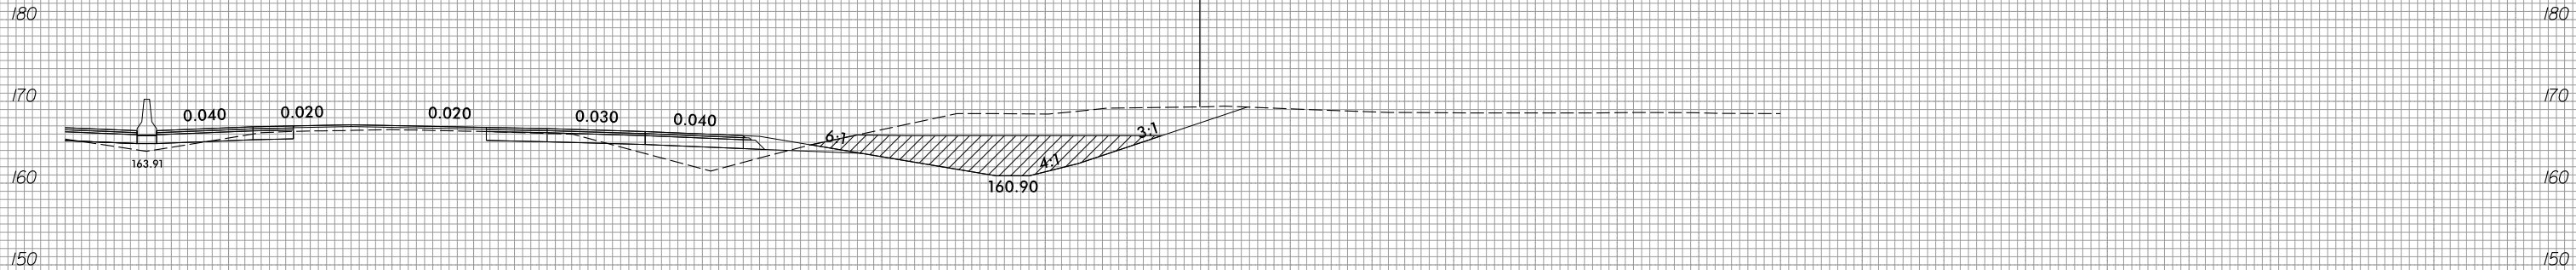

826 + 50.00

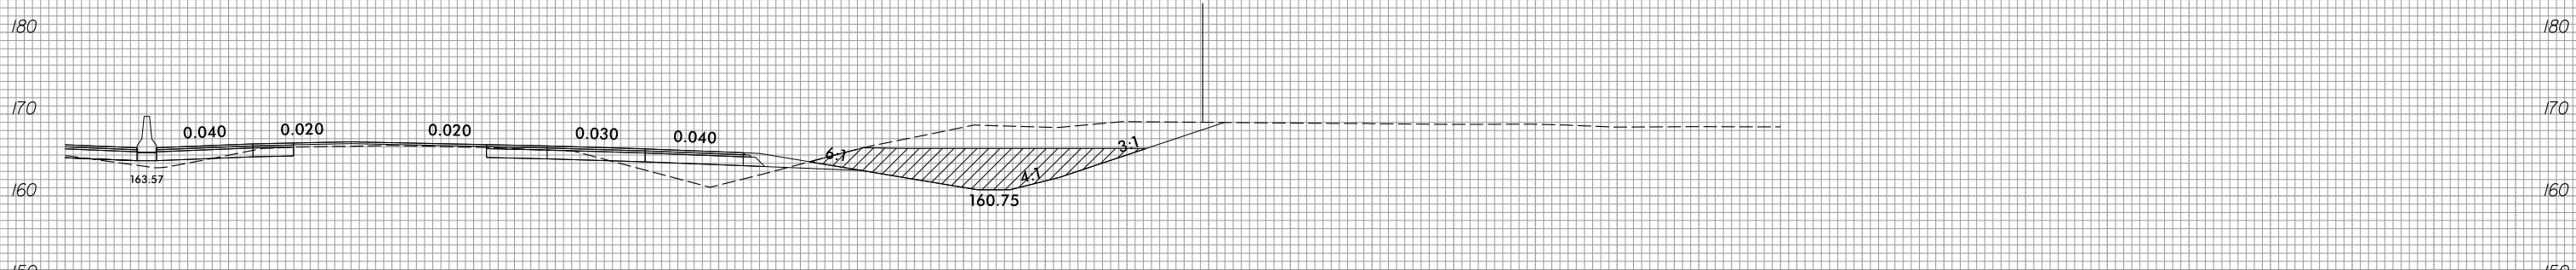

826 + 00.00

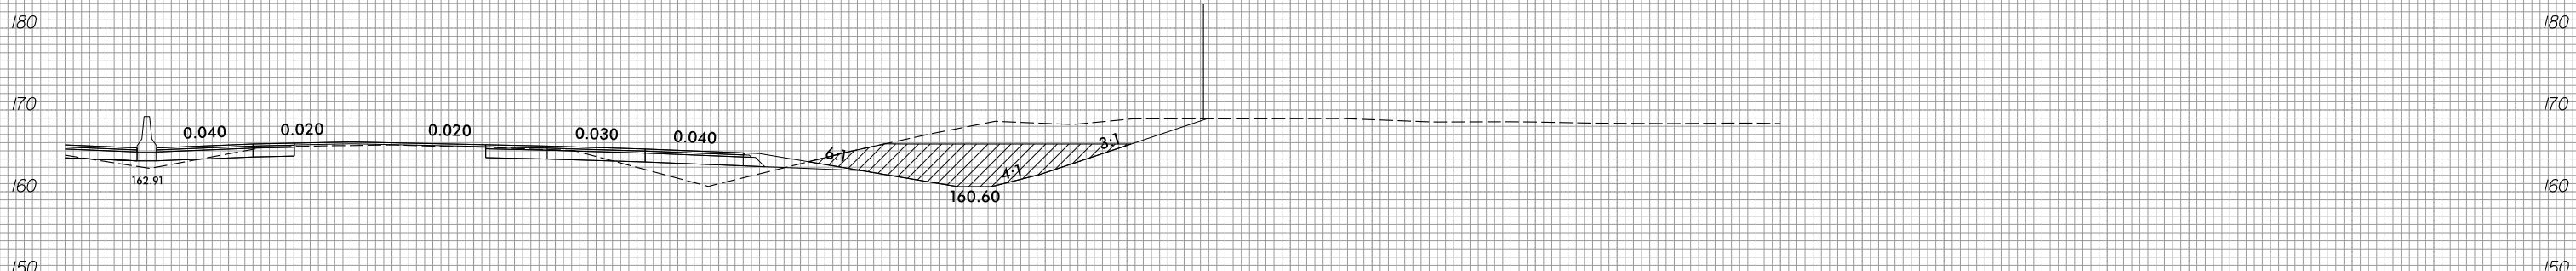

825 + 50.00

10 0 10 20 