






10 0 10 20 

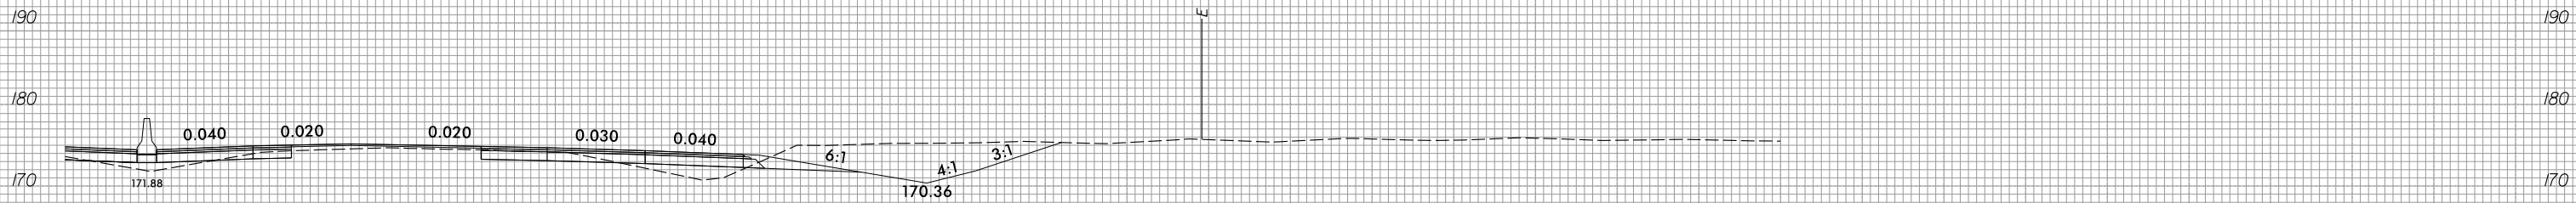

855 + 00.00

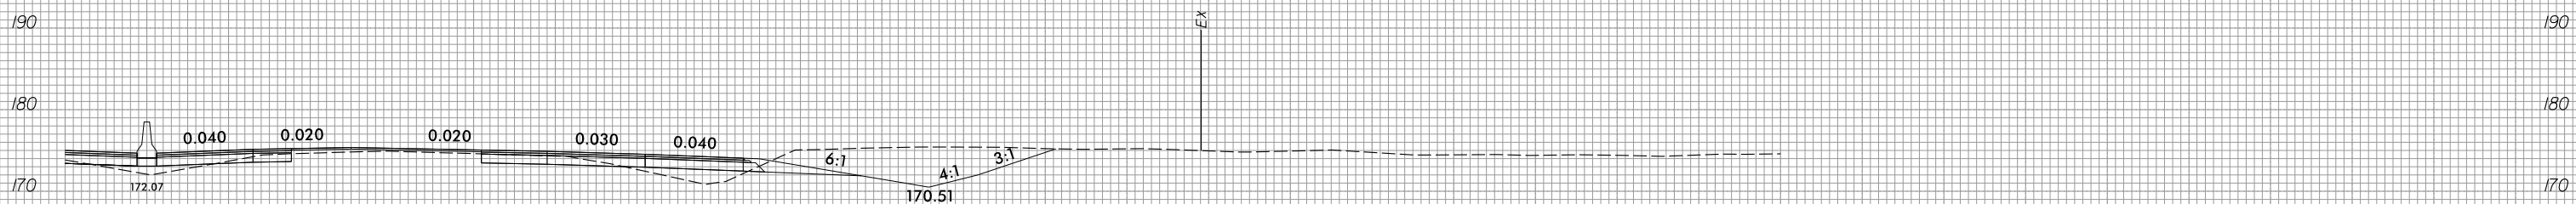

854 + 50.00

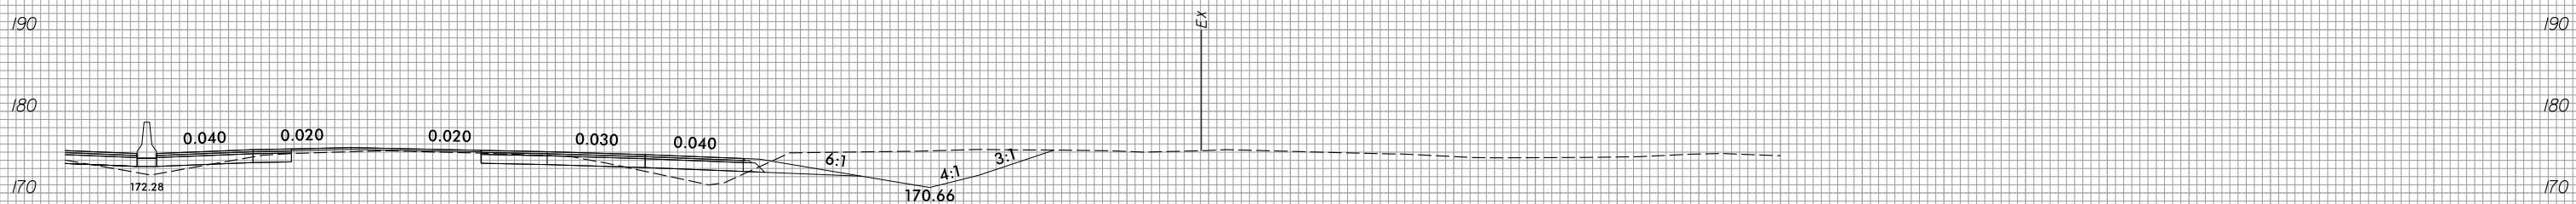

854 + 00.00

10 0 10 20 