




10 0 10 20 

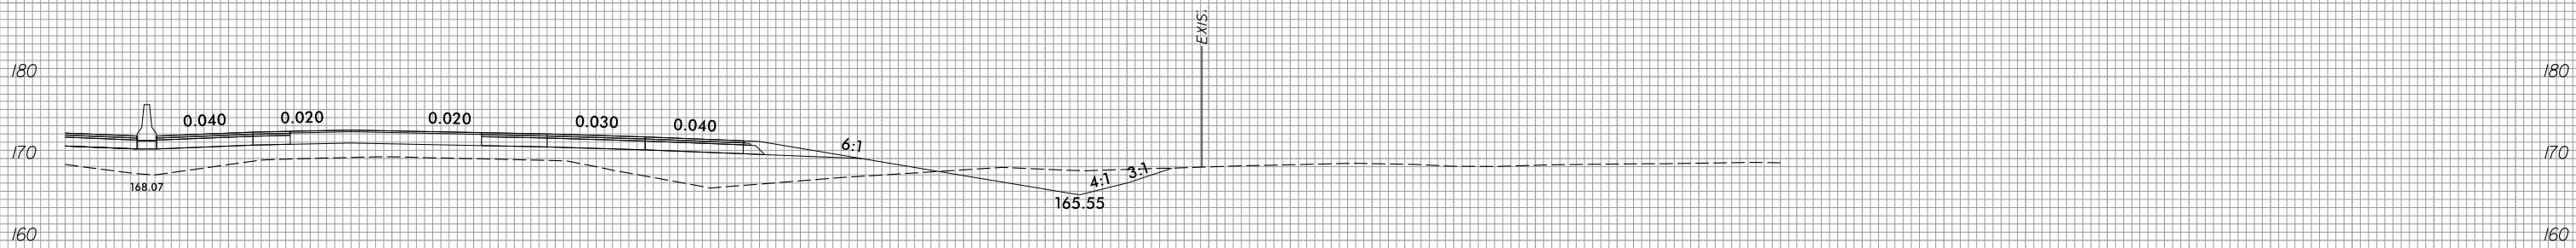

865 + 50.00

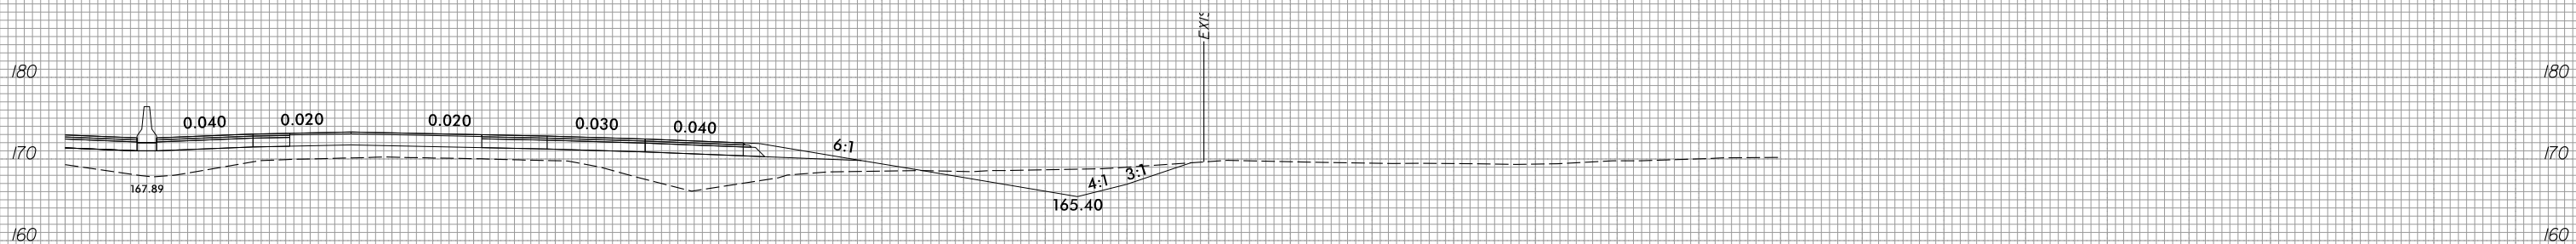

865 + 00.00

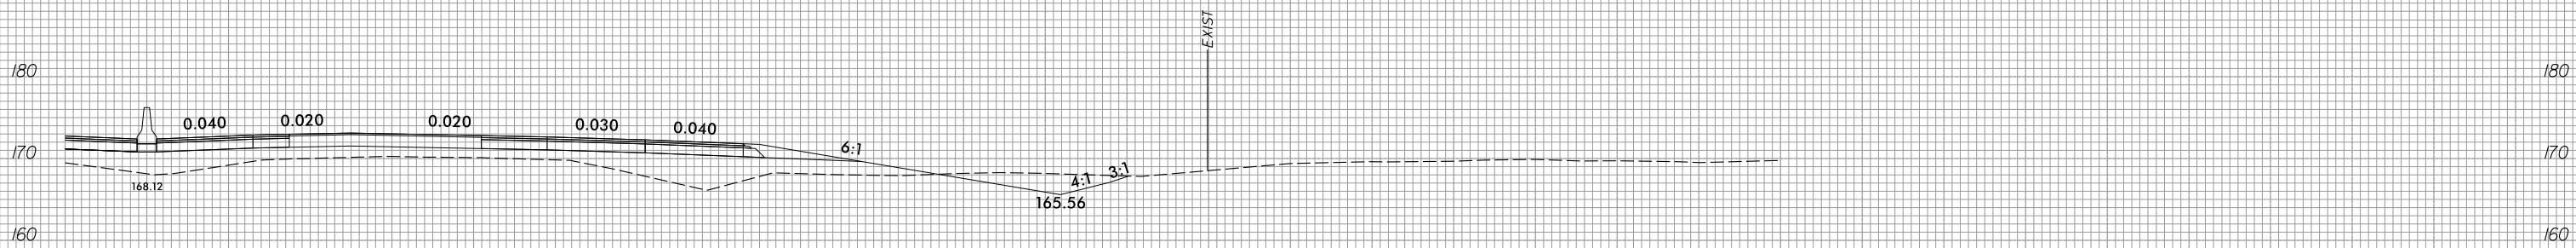

864 + 50.00

10 0 10 20 