






10 0 10 20 

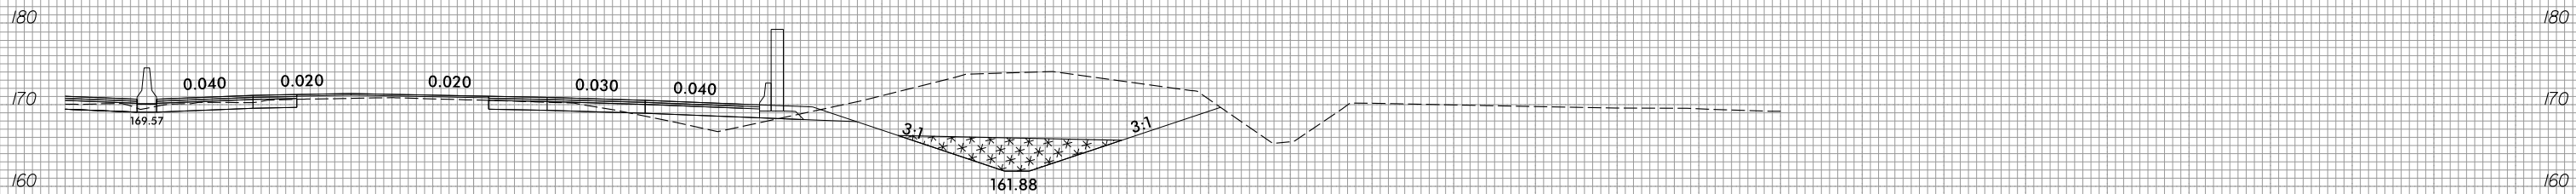

888 + 00.00

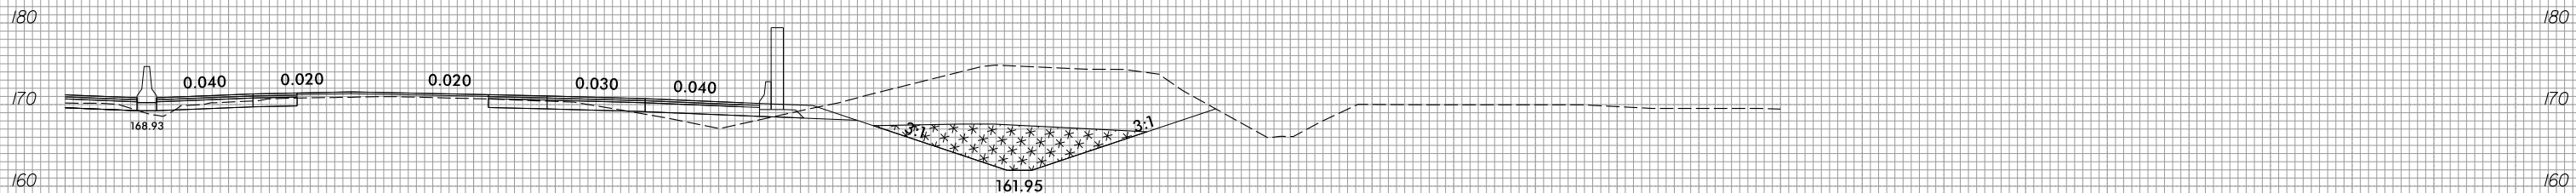

887 + 50.00

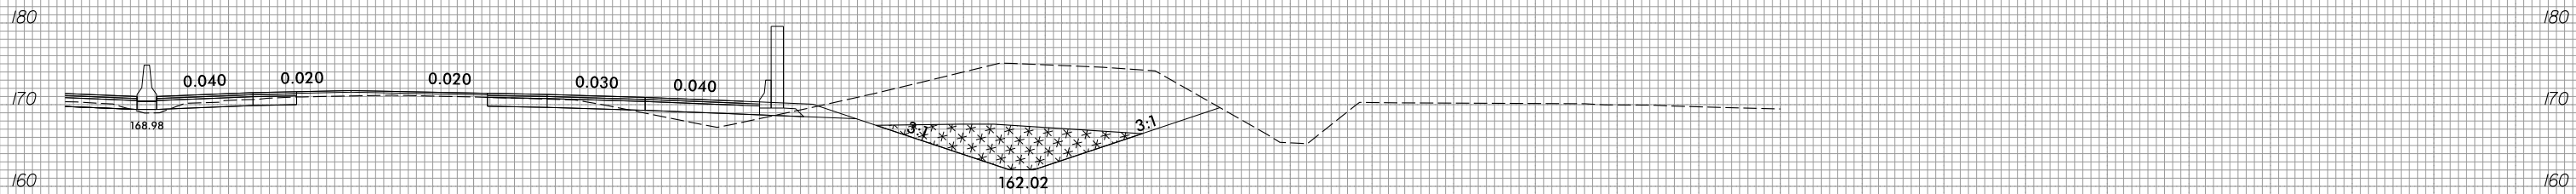

887 + 00.00

10 0 10 20 