




10 0 10 20 

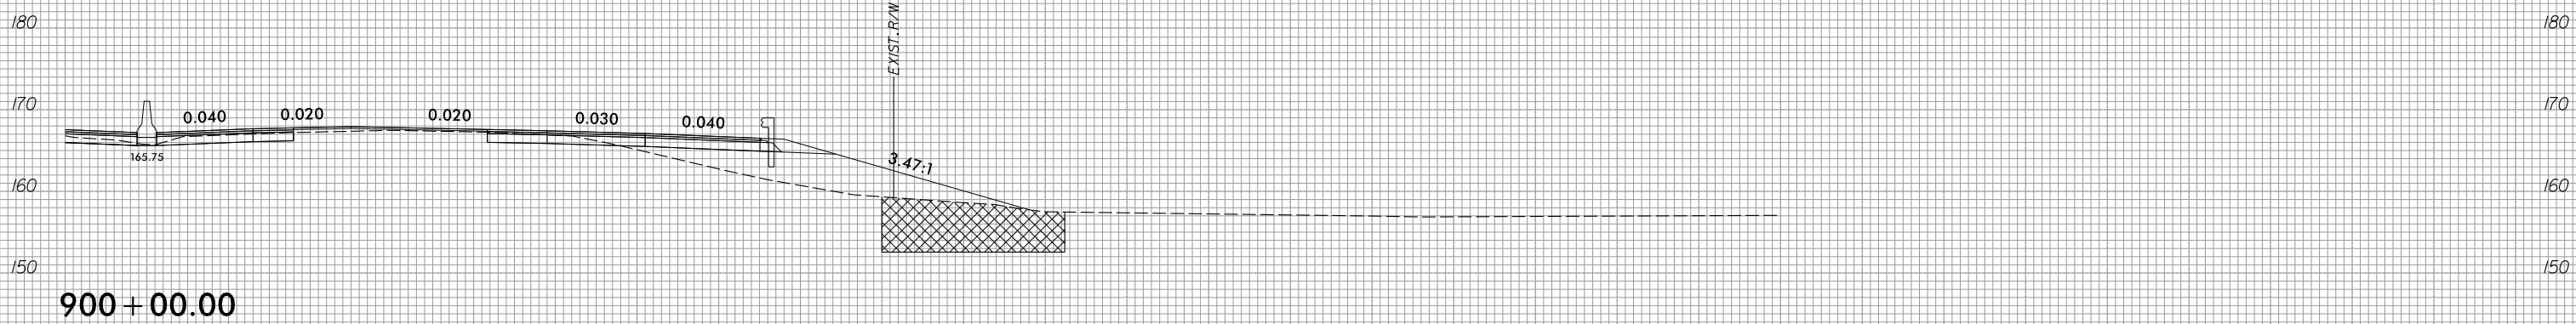

900 + 00.00

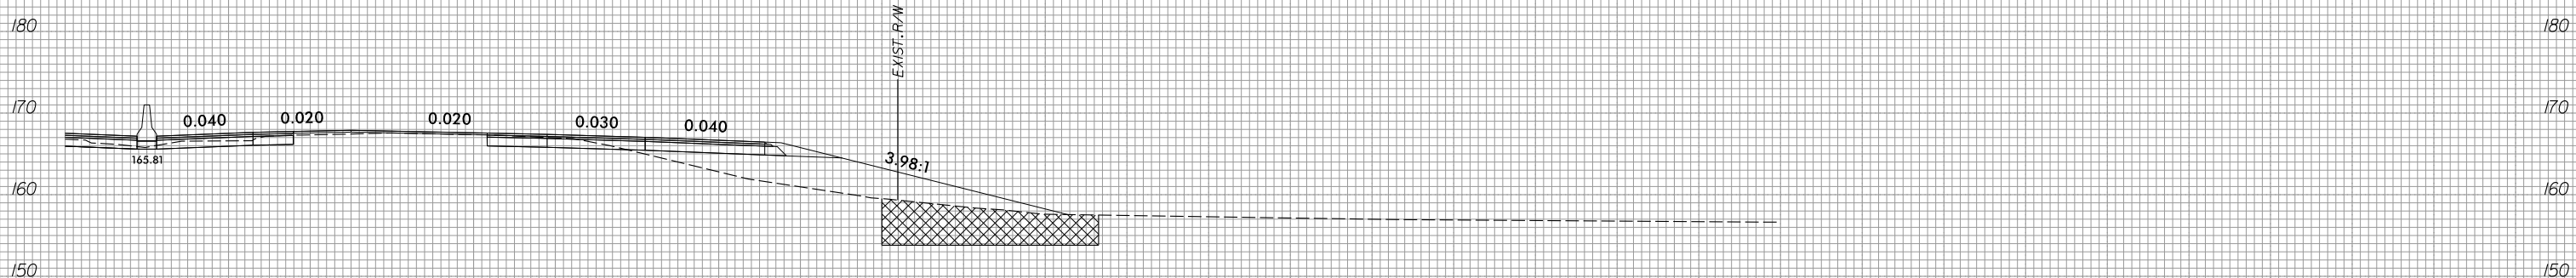

899 + 50.00

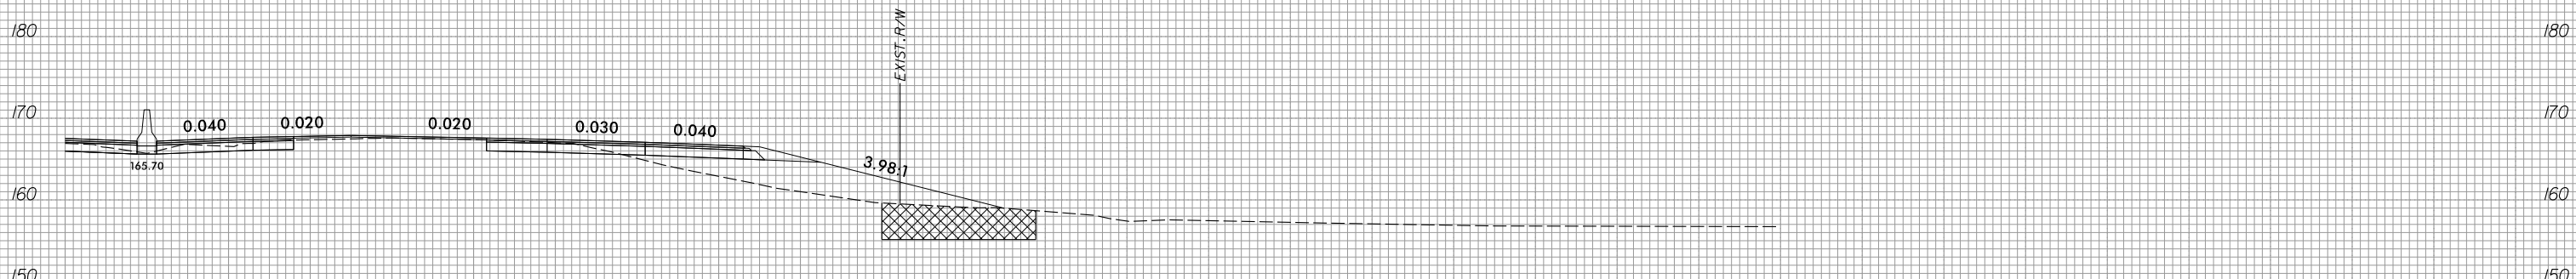

899 + 00.00

10 0 10 20 