






10 0 10 20 

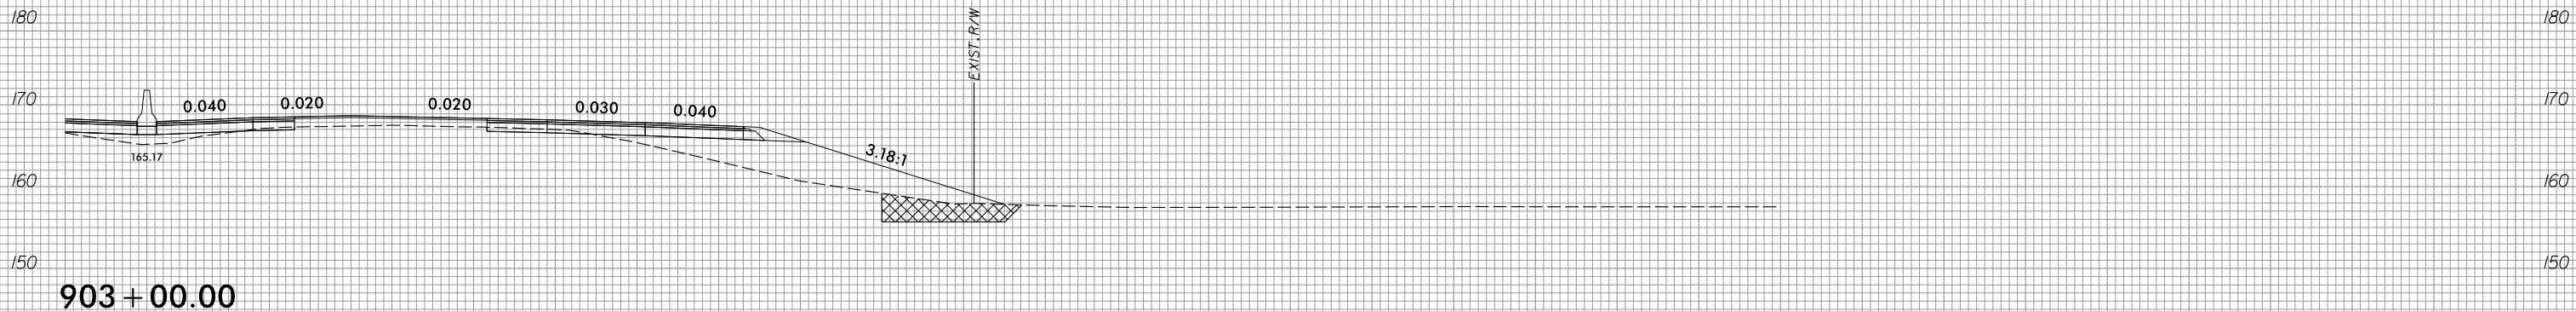

903 + 00.00

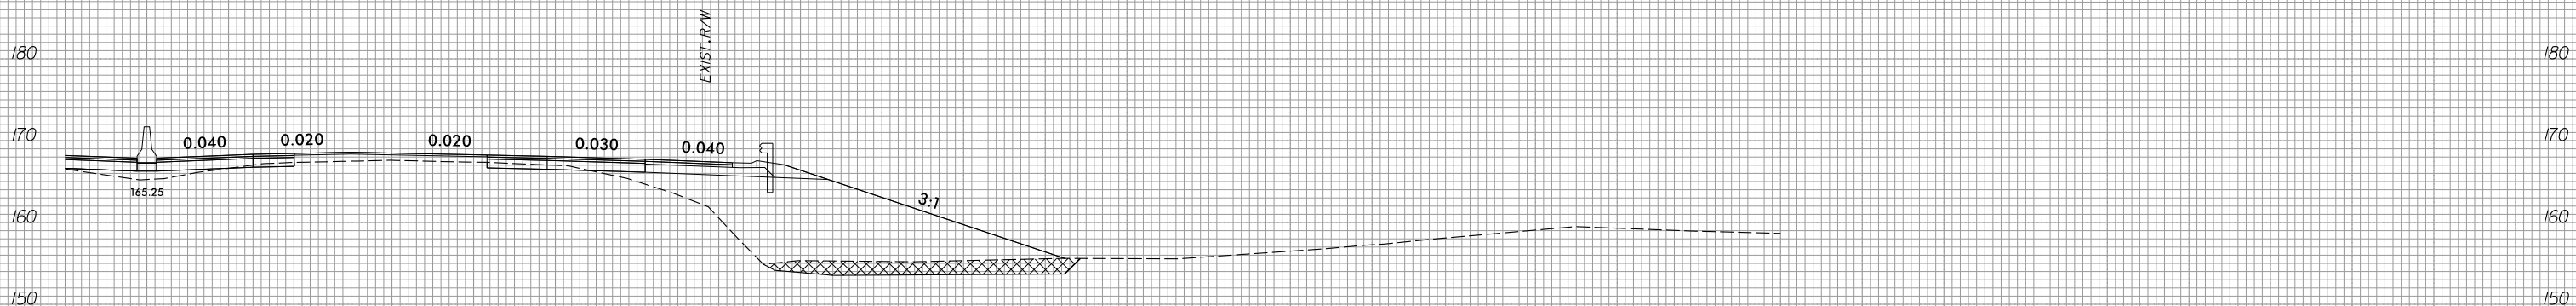

902 + 50.00

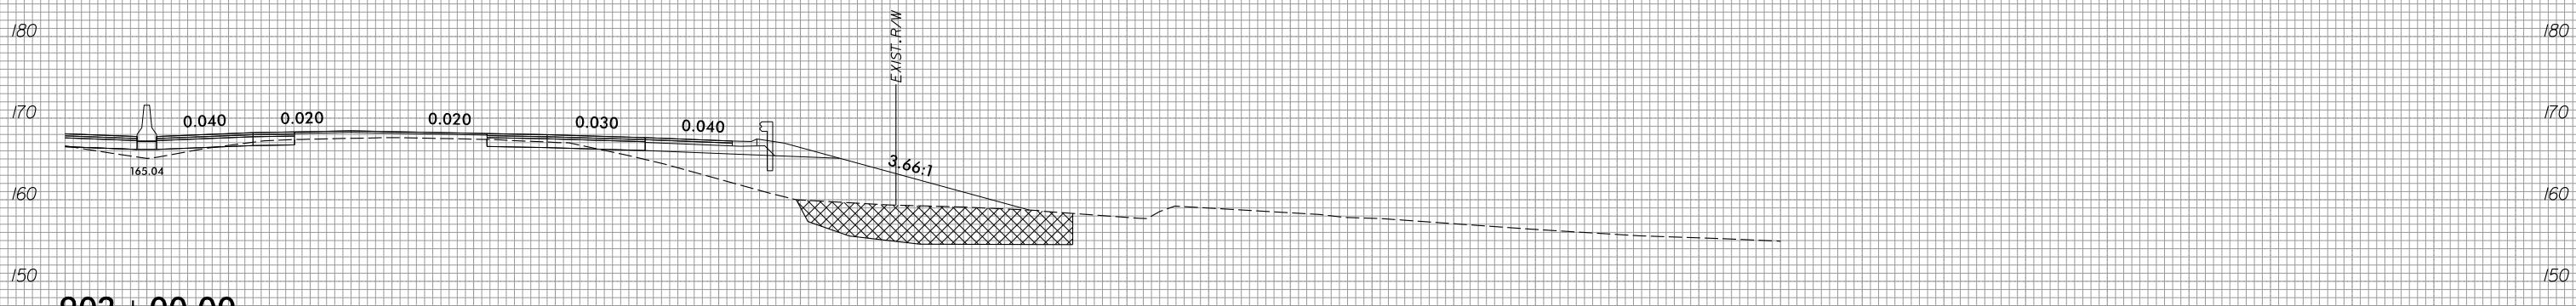

902 + 00.00

10 0 10 20 