




10 0 10 20 

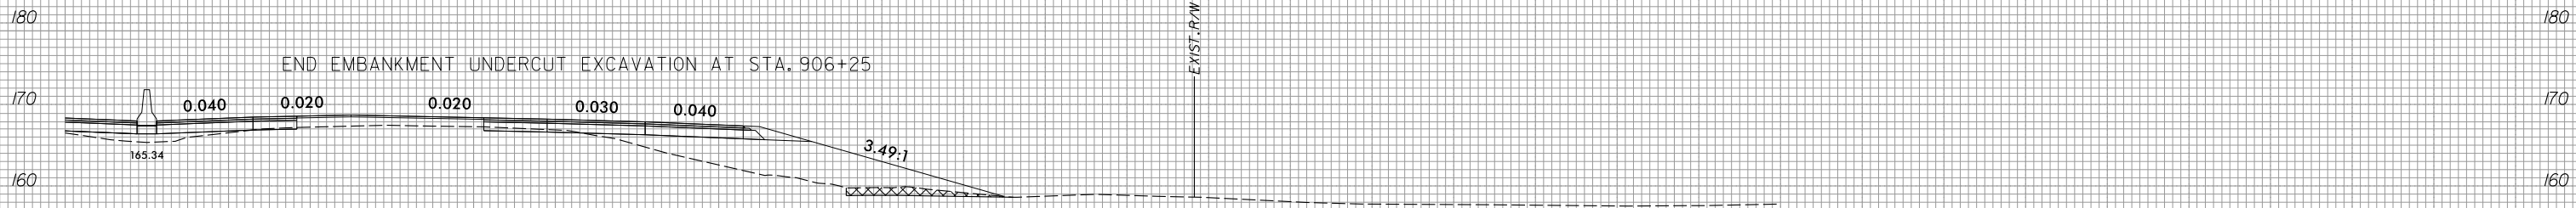

906 + 00.00

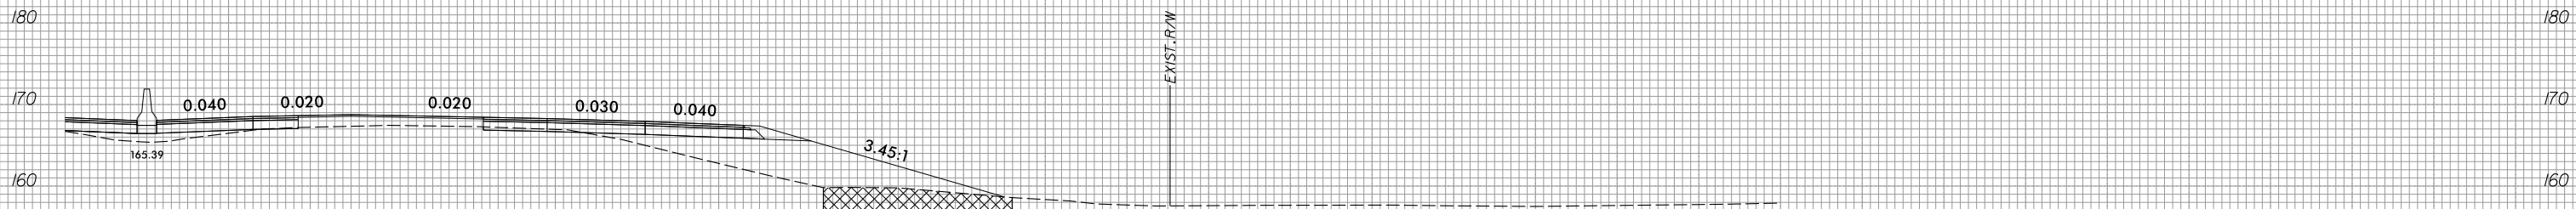

905 + 50.00

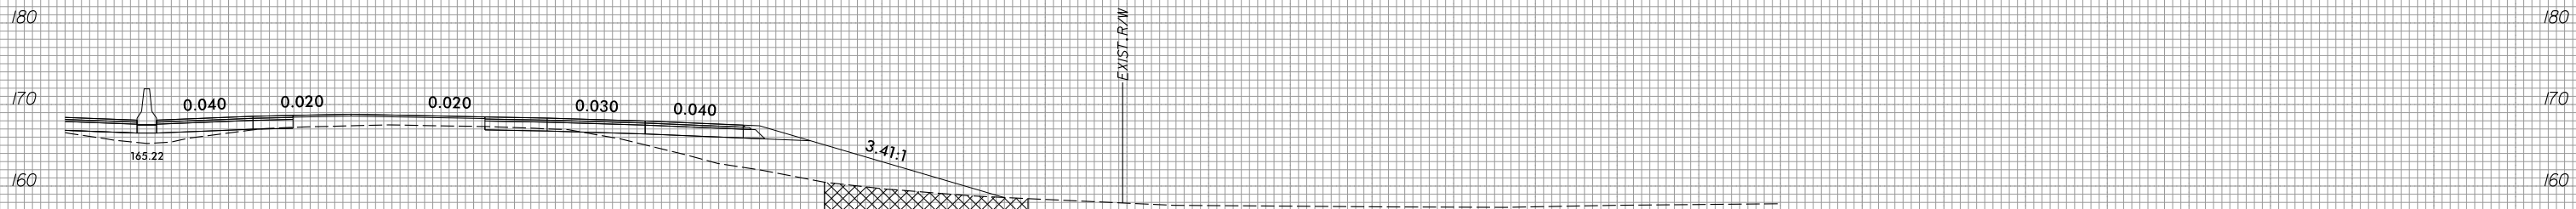

905 + 00.00

10 0 10 20 