




10 0 10 20 

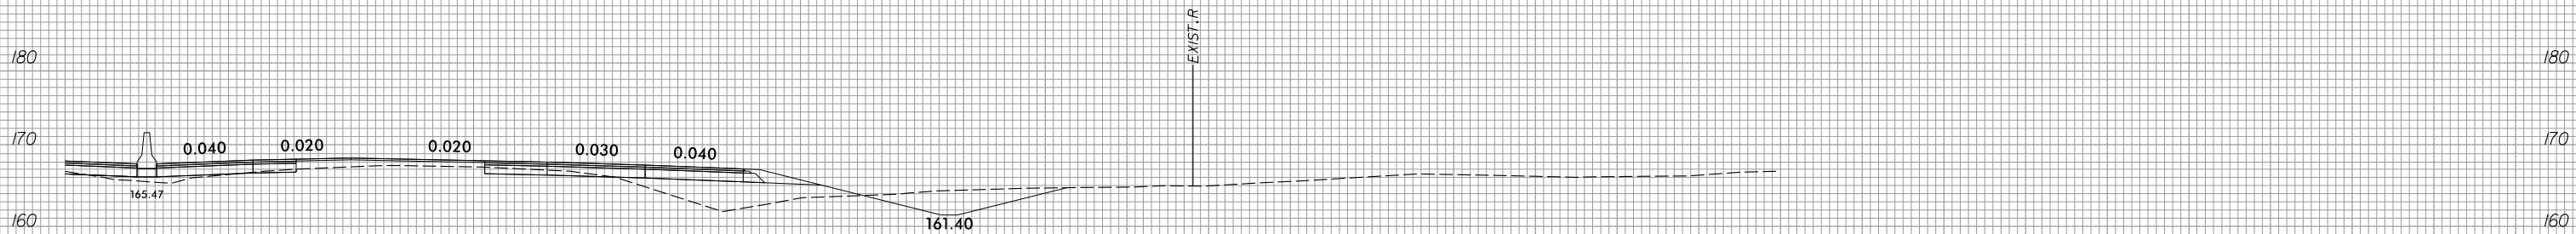

907 + 50.00

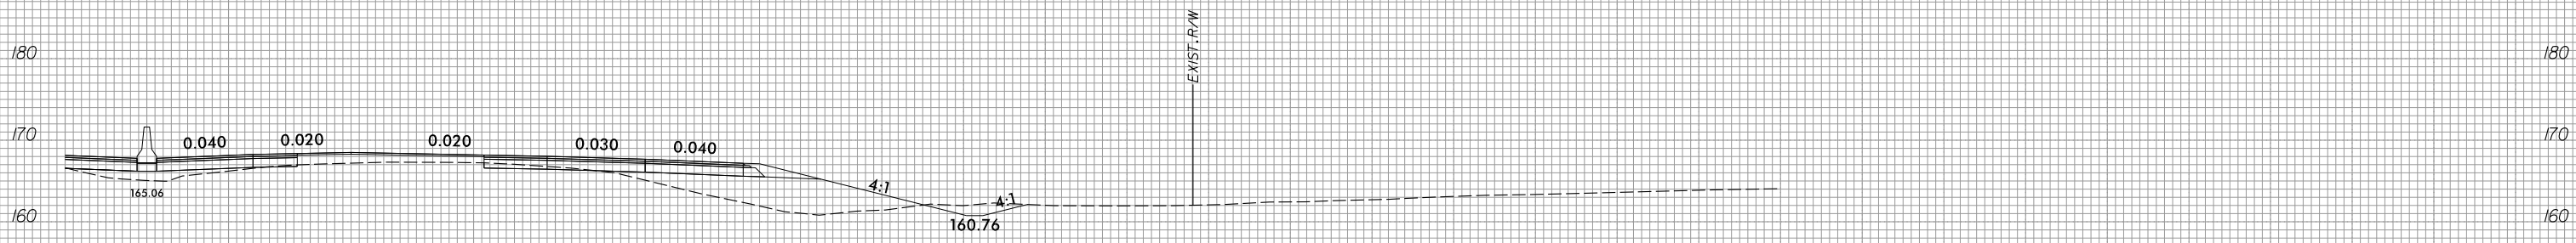

907 + 00.00

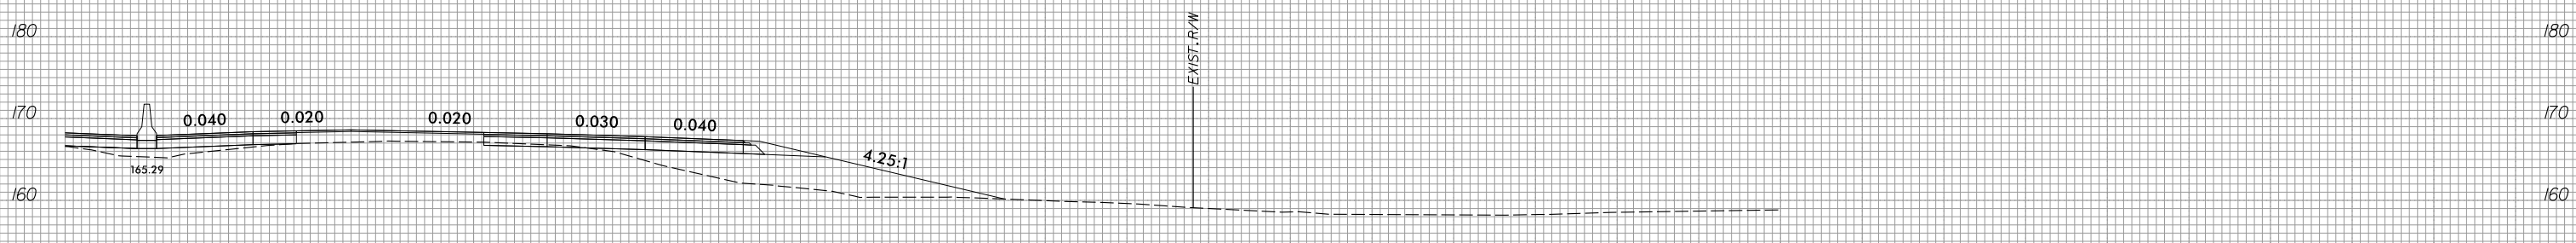

906 + 50.00

10 0 10 20 