



10 0 10 20 

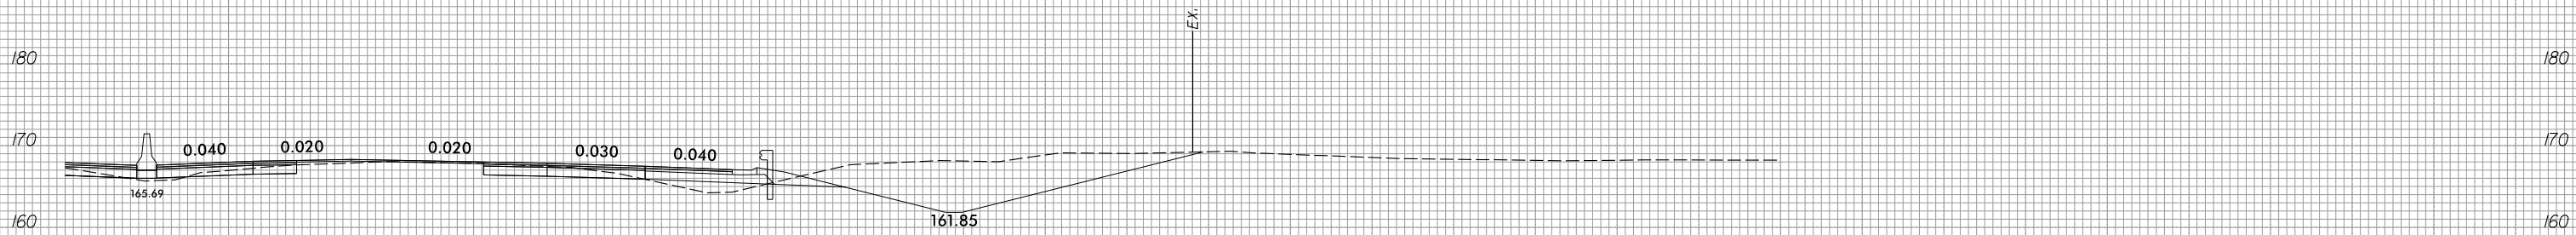

909 + 00.00



908 + 50.00

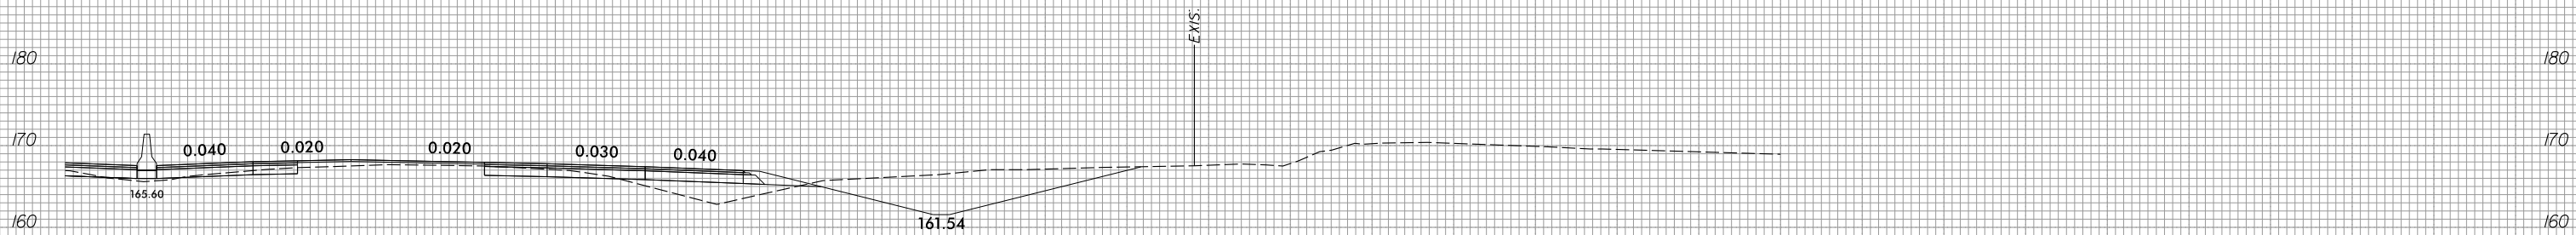

908 + 00.00

10 0 10 20 