




10 0 10 20 

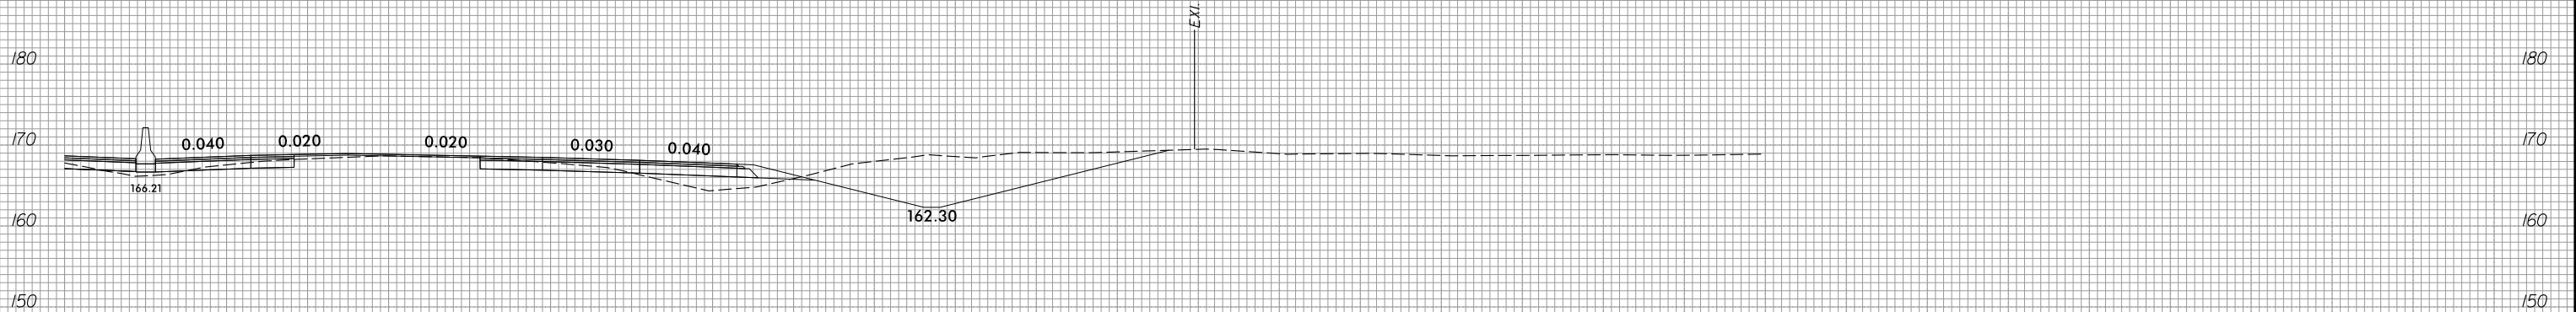

910 + 50.00

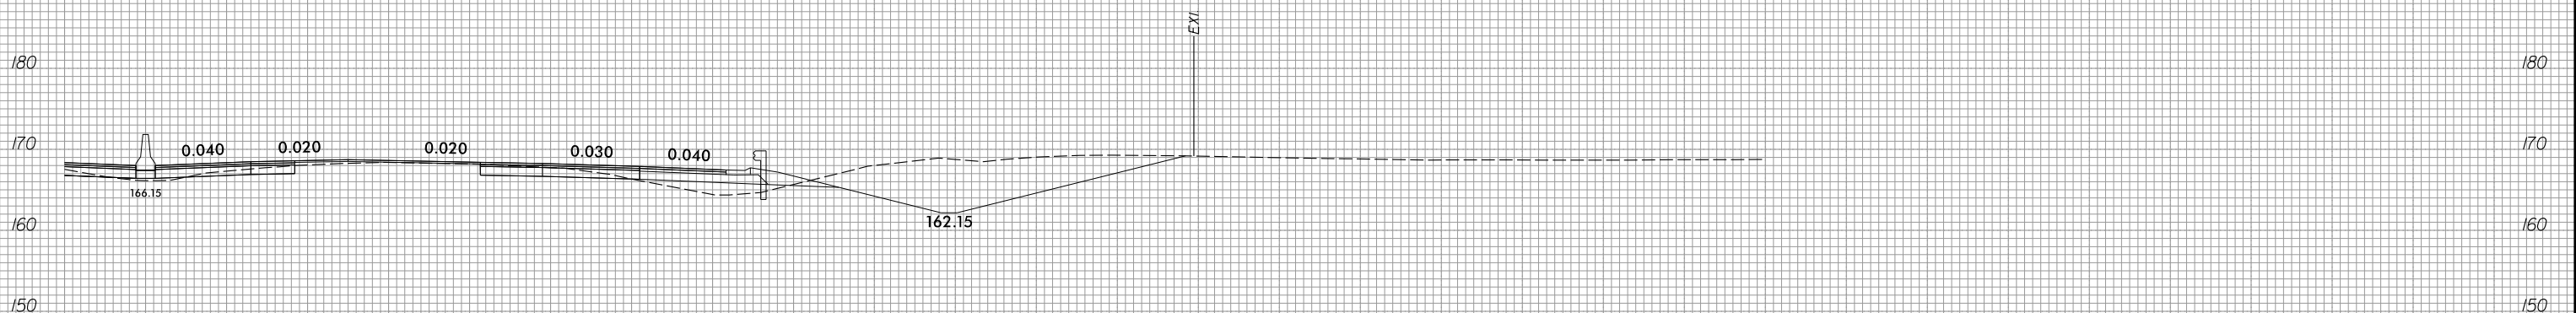

910 + 00.00

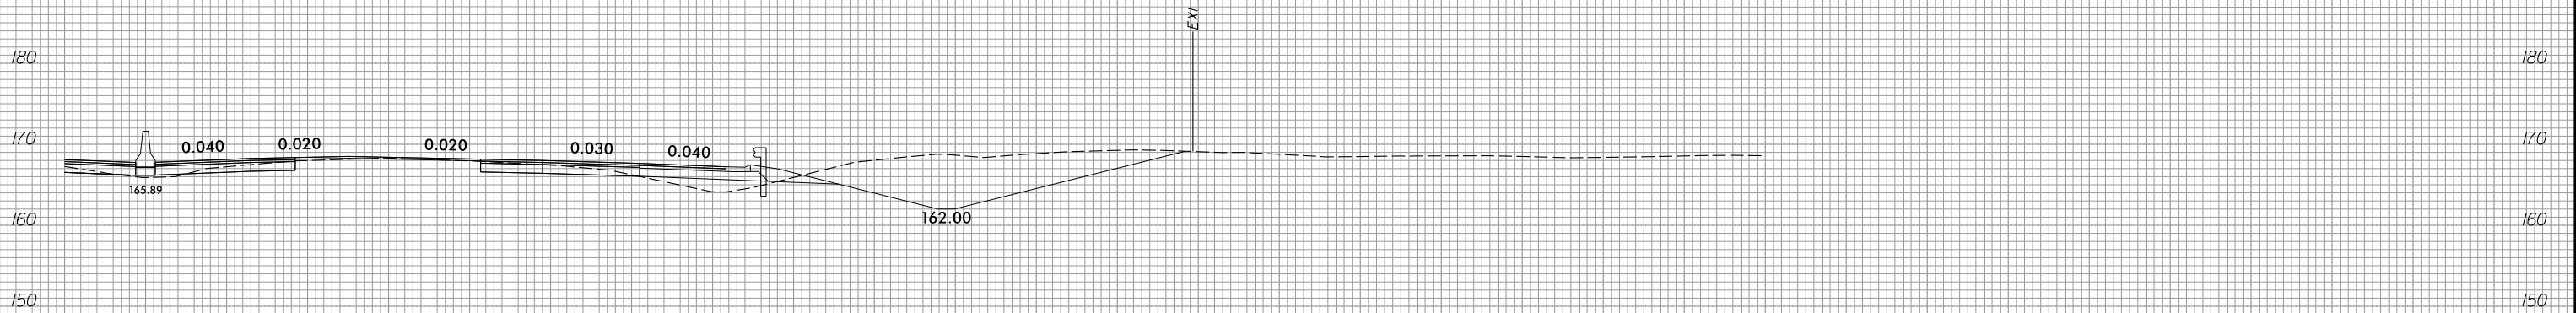

909 + 50.00

10 0 10 20 