



37+50.00

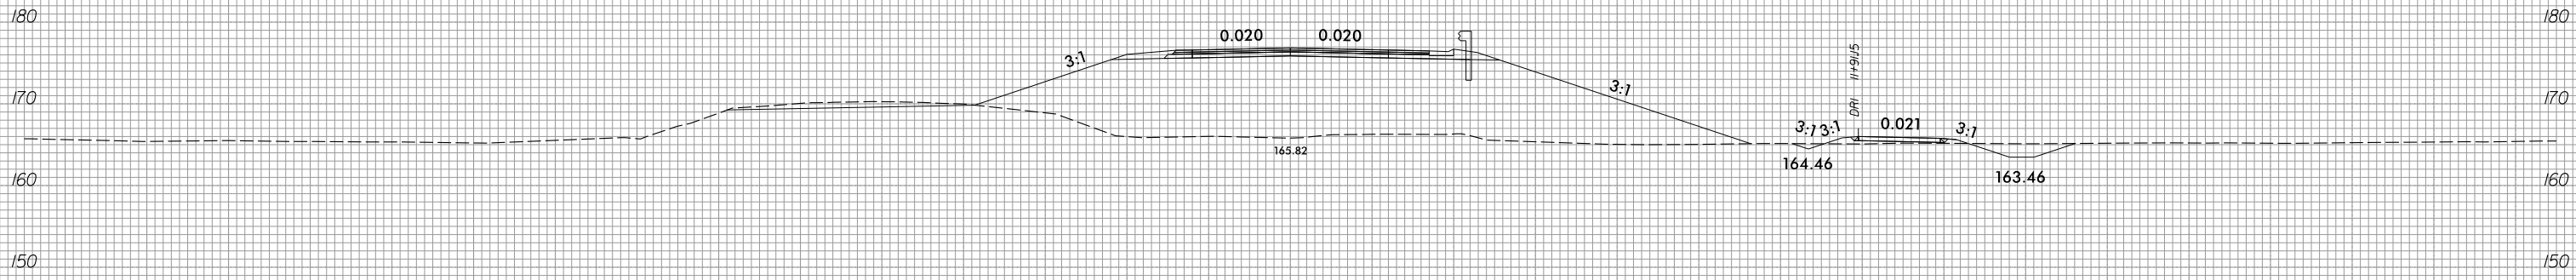

37+00.00

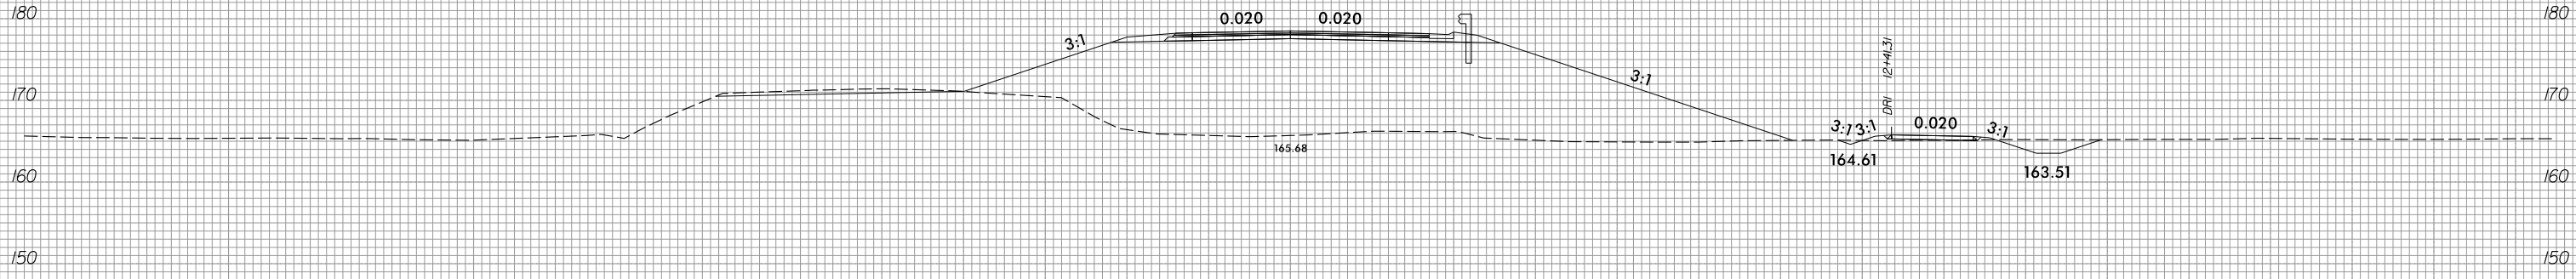

36+50.00

-Y7-