

150 140 130 120 110 100 90 80 70 60 50 40 30 20 10 0 10 20 30 40 50 60 70 80 90 100 110 120 130 140 150

190 180 170 160 150 190 180 170 160 150

190 180 170 160 150 190 180 170 160 150

190 180 170 160 150 190 180 170 160 150

190 180 170 160 150 190 180 170 160 150

190 180 170 160 150 190 180 170 160 150

190 180 170 160 150 190 180 170 160 150

190 180 170 160 150 190 180 170 160 150

190 180 170 160 150 190 180 170 160 150

190 180 170 160 150 190 180 170 160 150

190 180 170 160 150 190 180 170 160 150

190 180 170 160 150 190 180 170 160 150

190 180 170 160 150 190 180 170 160 150

190 180 170 160 150 190 180 170 160 150




190 180 170 160 150 190 180 170 160 150

190 180 170 160 150 190 180 170 160 150

190 180 170 160 150 190 180 170 160 150

190 180 170 160 150 190 180 170 160 150

150 140 130 120 110 100 90 80 70 60 50 40 30 20 10 0 10 20 30 40 50 60 70 80 90 100 110 120 130 140 150

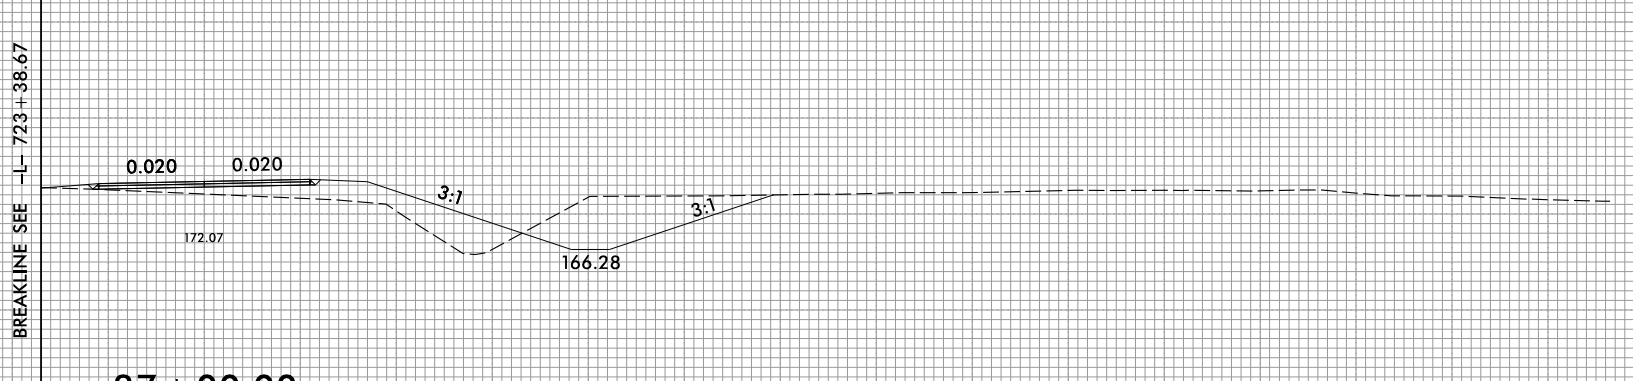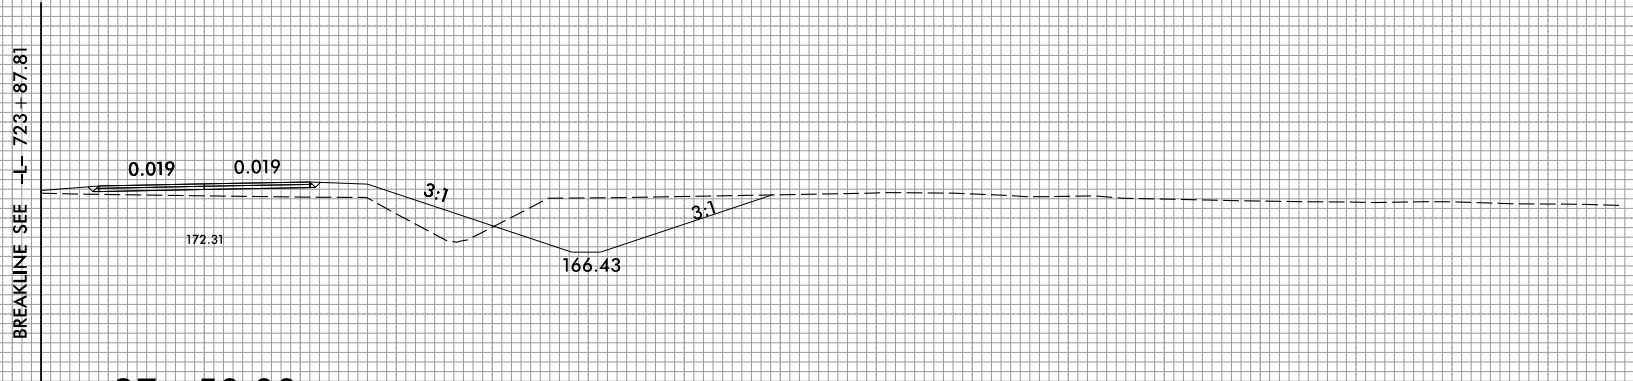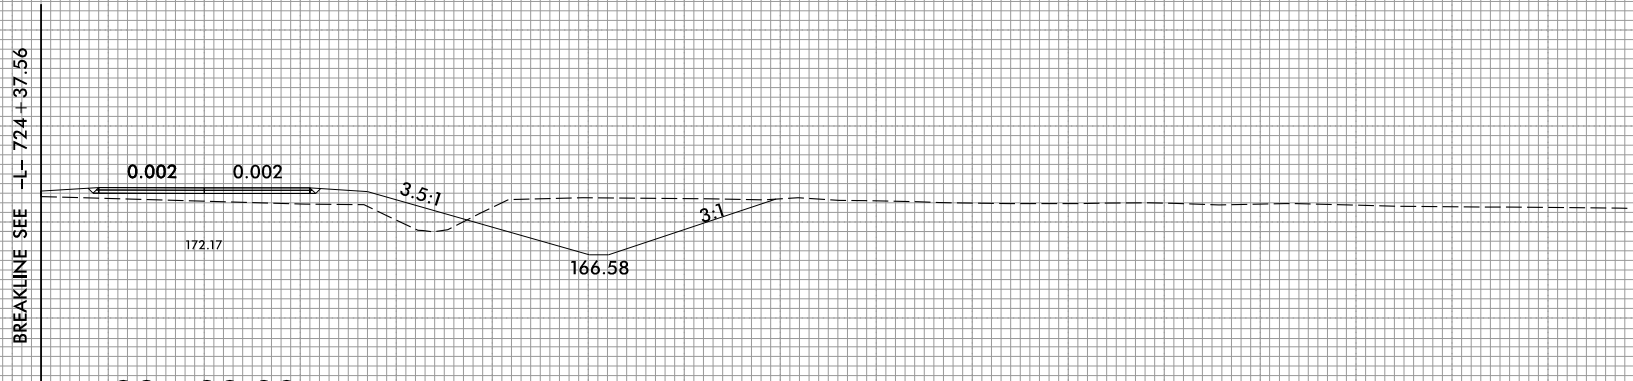

-SR3-