

SPAN A

SPAN B

SPAN C

PLAN OF SPANS
STAGE III CONSTRUCTION

* MEASURED ALONG C JOINT

NOTES

- FOR "B" BARS AND REINFORCING STEEL IN THE CLOSURE POUR SEE "PLAN OF SPANS "B" BAR LAYOUT".
- FOR TRANSVERSE CONSTRUCTION JOINT DETAIL, SEE "SUPERSTRUCTURE TYPICAL SECTION" SHEET 6 OF 6.
- FOR POUR SEQUENCE, SEE "SUPERSTRUCTURE BILL OF MATERIAL" SHEET 2 OF 2.
- FOR PLACEMENT OF #4J1 BARS, SEE EXPANSION JOINT SEAL DETAILS" SHEET.
- #5 "G" BAR MAY BE SHIFTED, AS NECESSARY, TO CLEAR REINFORCING STEEL AND STIRRUPS.

PROJECT NO. **I-5987B**
ROBESON COUNTY
 STATION: **586+14.00 -L- POT**

SHEET 2 OF 5

STATE OF NORTH CAROLINA
 DEPARTMENT OF TRANSPORTATION
 RALEIGH

SUPERSTRUCTURE
PLAN OF SPANS
STAGE III


REVISIONS				SHEET NO.	
NO.	BY:	DATE:	NO.	BY:	DATE:
1			3		
2			4		

TOTAL SHEETS: 64

PLANS PREPARED BY:

NV5

NV5 ENGINEERS & CONSULTANTS, INC.
 3300 REGENCY PARKWAY, SUITE 100
 CARY, NC 27518
 P: 919.851.1912 www.NV5.com
 NC License # F-1333

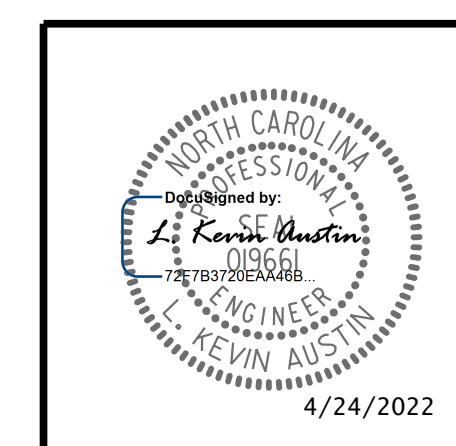

DOCUMENT NOT CONSIDERED FINAL UNLESS ALL SIGNATURES COMPLETED

DRAWN BY :	W. B. ALLEN	DATE :	5/21
CHECKED BY :	G. F. WILSON	DATE :	5/21
DESIGN ENGINEER OF RECORD:	L. K. AUSTIN	DATE :	2/22

4/22/2022 5:42:00 PM G:\Project\1209\209\209\7\03\CLIENT\Structures\I-5987B (Big Marsh Swamp)\5987B_SMU_S2_770536.dgn