


PLAN

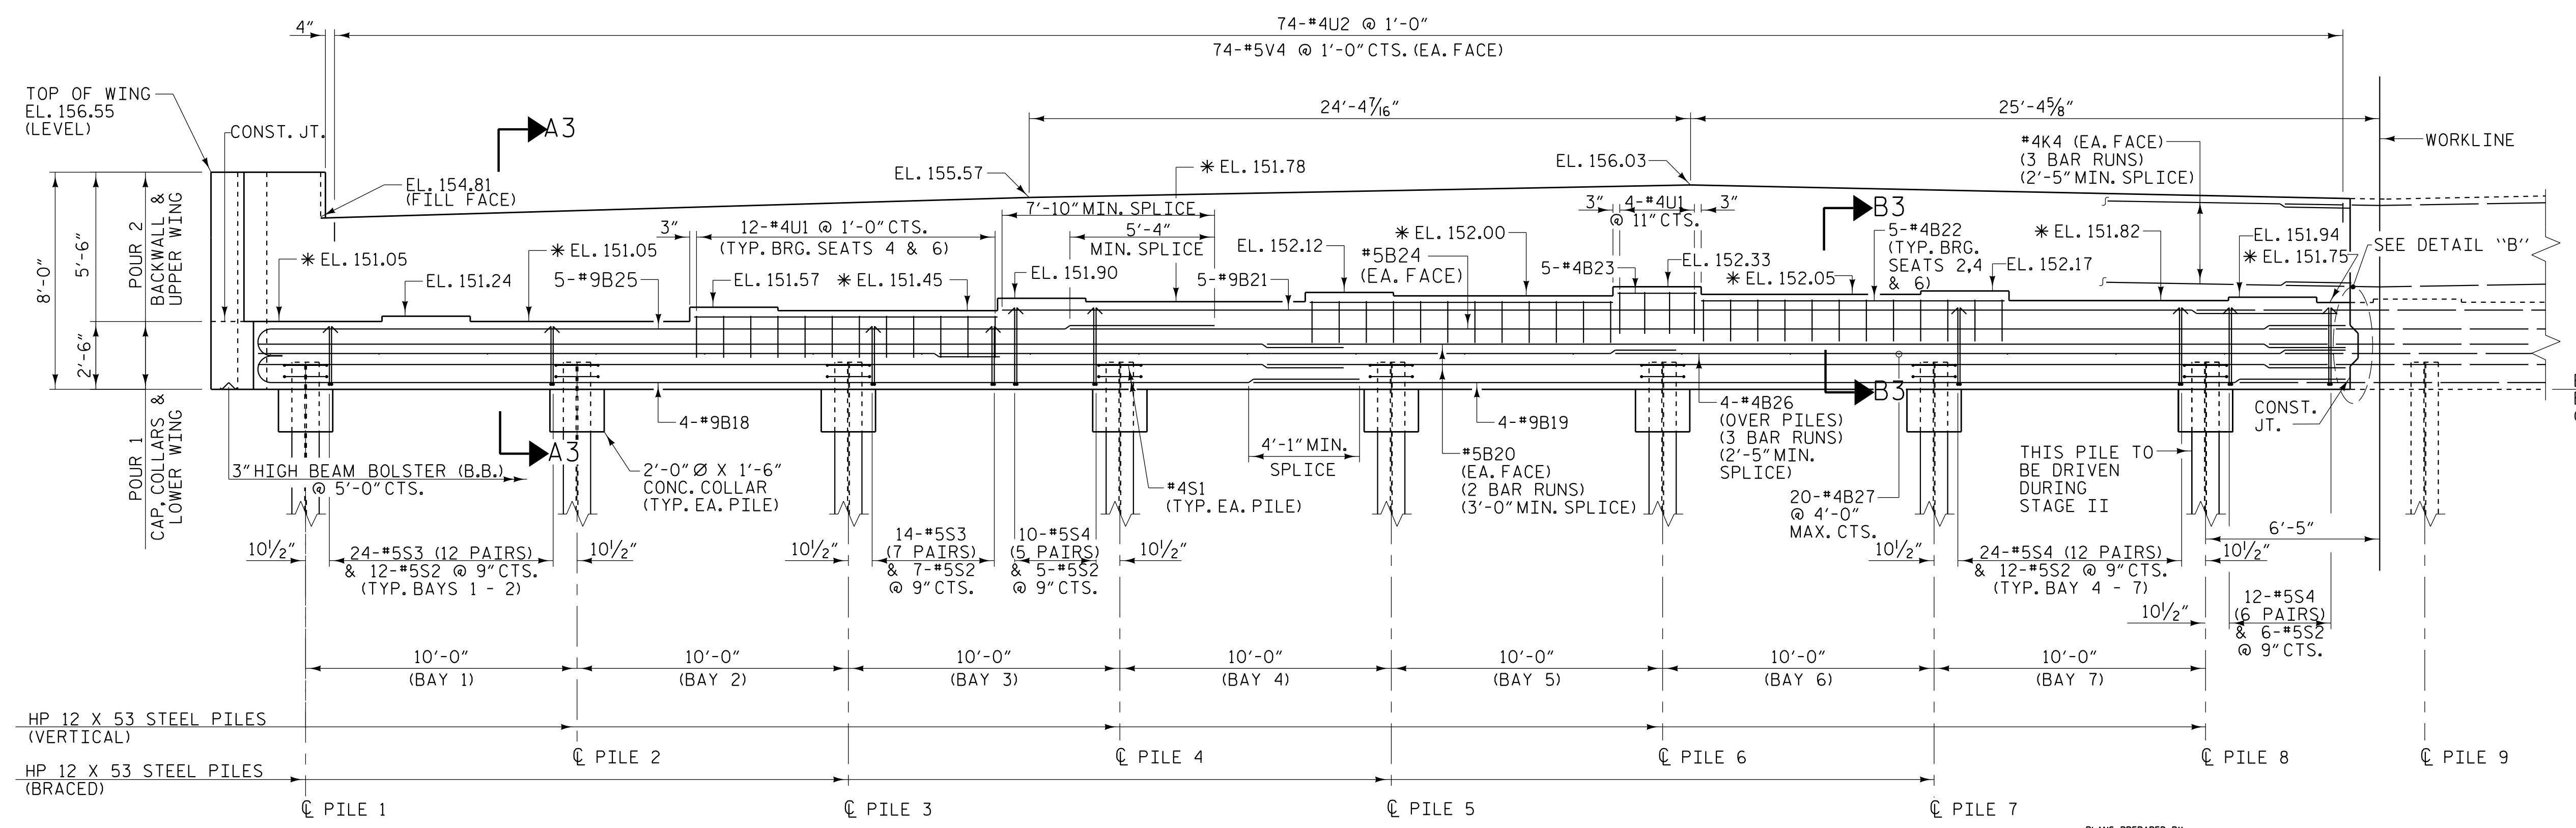

ELEVATION

PROJECT NO. I-5987B
 ROBESON COUNTY
 STATION: 586+14.00 -L- POT

SHEET 2 OF 6

STATE OF NORTH CAROLINA
 DEPARTMENT OF TRANSPORTATION
 RALEIGH
 SUBSTRUCTURE
 END BENT 2
 STAGE III

REVISIONS						SHEET NO.
NO.	BY:	DATE:	NO.	BY:	DATE:	TOTAL SHEETS
1			3			64
2			4			

PLANS PREPARED BY:

NV5 ENGINEERS & CONSULTANTS, INC.
 3300 REGENCY PARKWAY, SUITE 100
 CARY, NC 27518
 P: 919.851.1912 www.nv5.com
 NC License # F-13333



**DOCUMENT NOT CONSIDERED FINAL
 UNLESS ALL SIGNATURES COMPLETED**

DRAWN BY: J. A. PANDOLI DATE: 2/22
 CHECKED BY: G.F. WILSON DATE: 2/22
 DESIGN ENGINEER OF RECORD: L. K. AUSTIN DATE: 2/22

4/23/2022 9:56:07 AM G:\Project\1208\20957\03\CLIENT\Structures\I-5987B (Big Marsh Swamp)\5987B_SMU_EB_170536.dgn