


3/21/2022 9:08:40 AM G:\Projects\2020\Division 6 (Mott) Mac - NV5\I-5987B\Structures\Site 7 (Y1B over L)\Drawings\Final\I5987B_SMU_TS.dgn

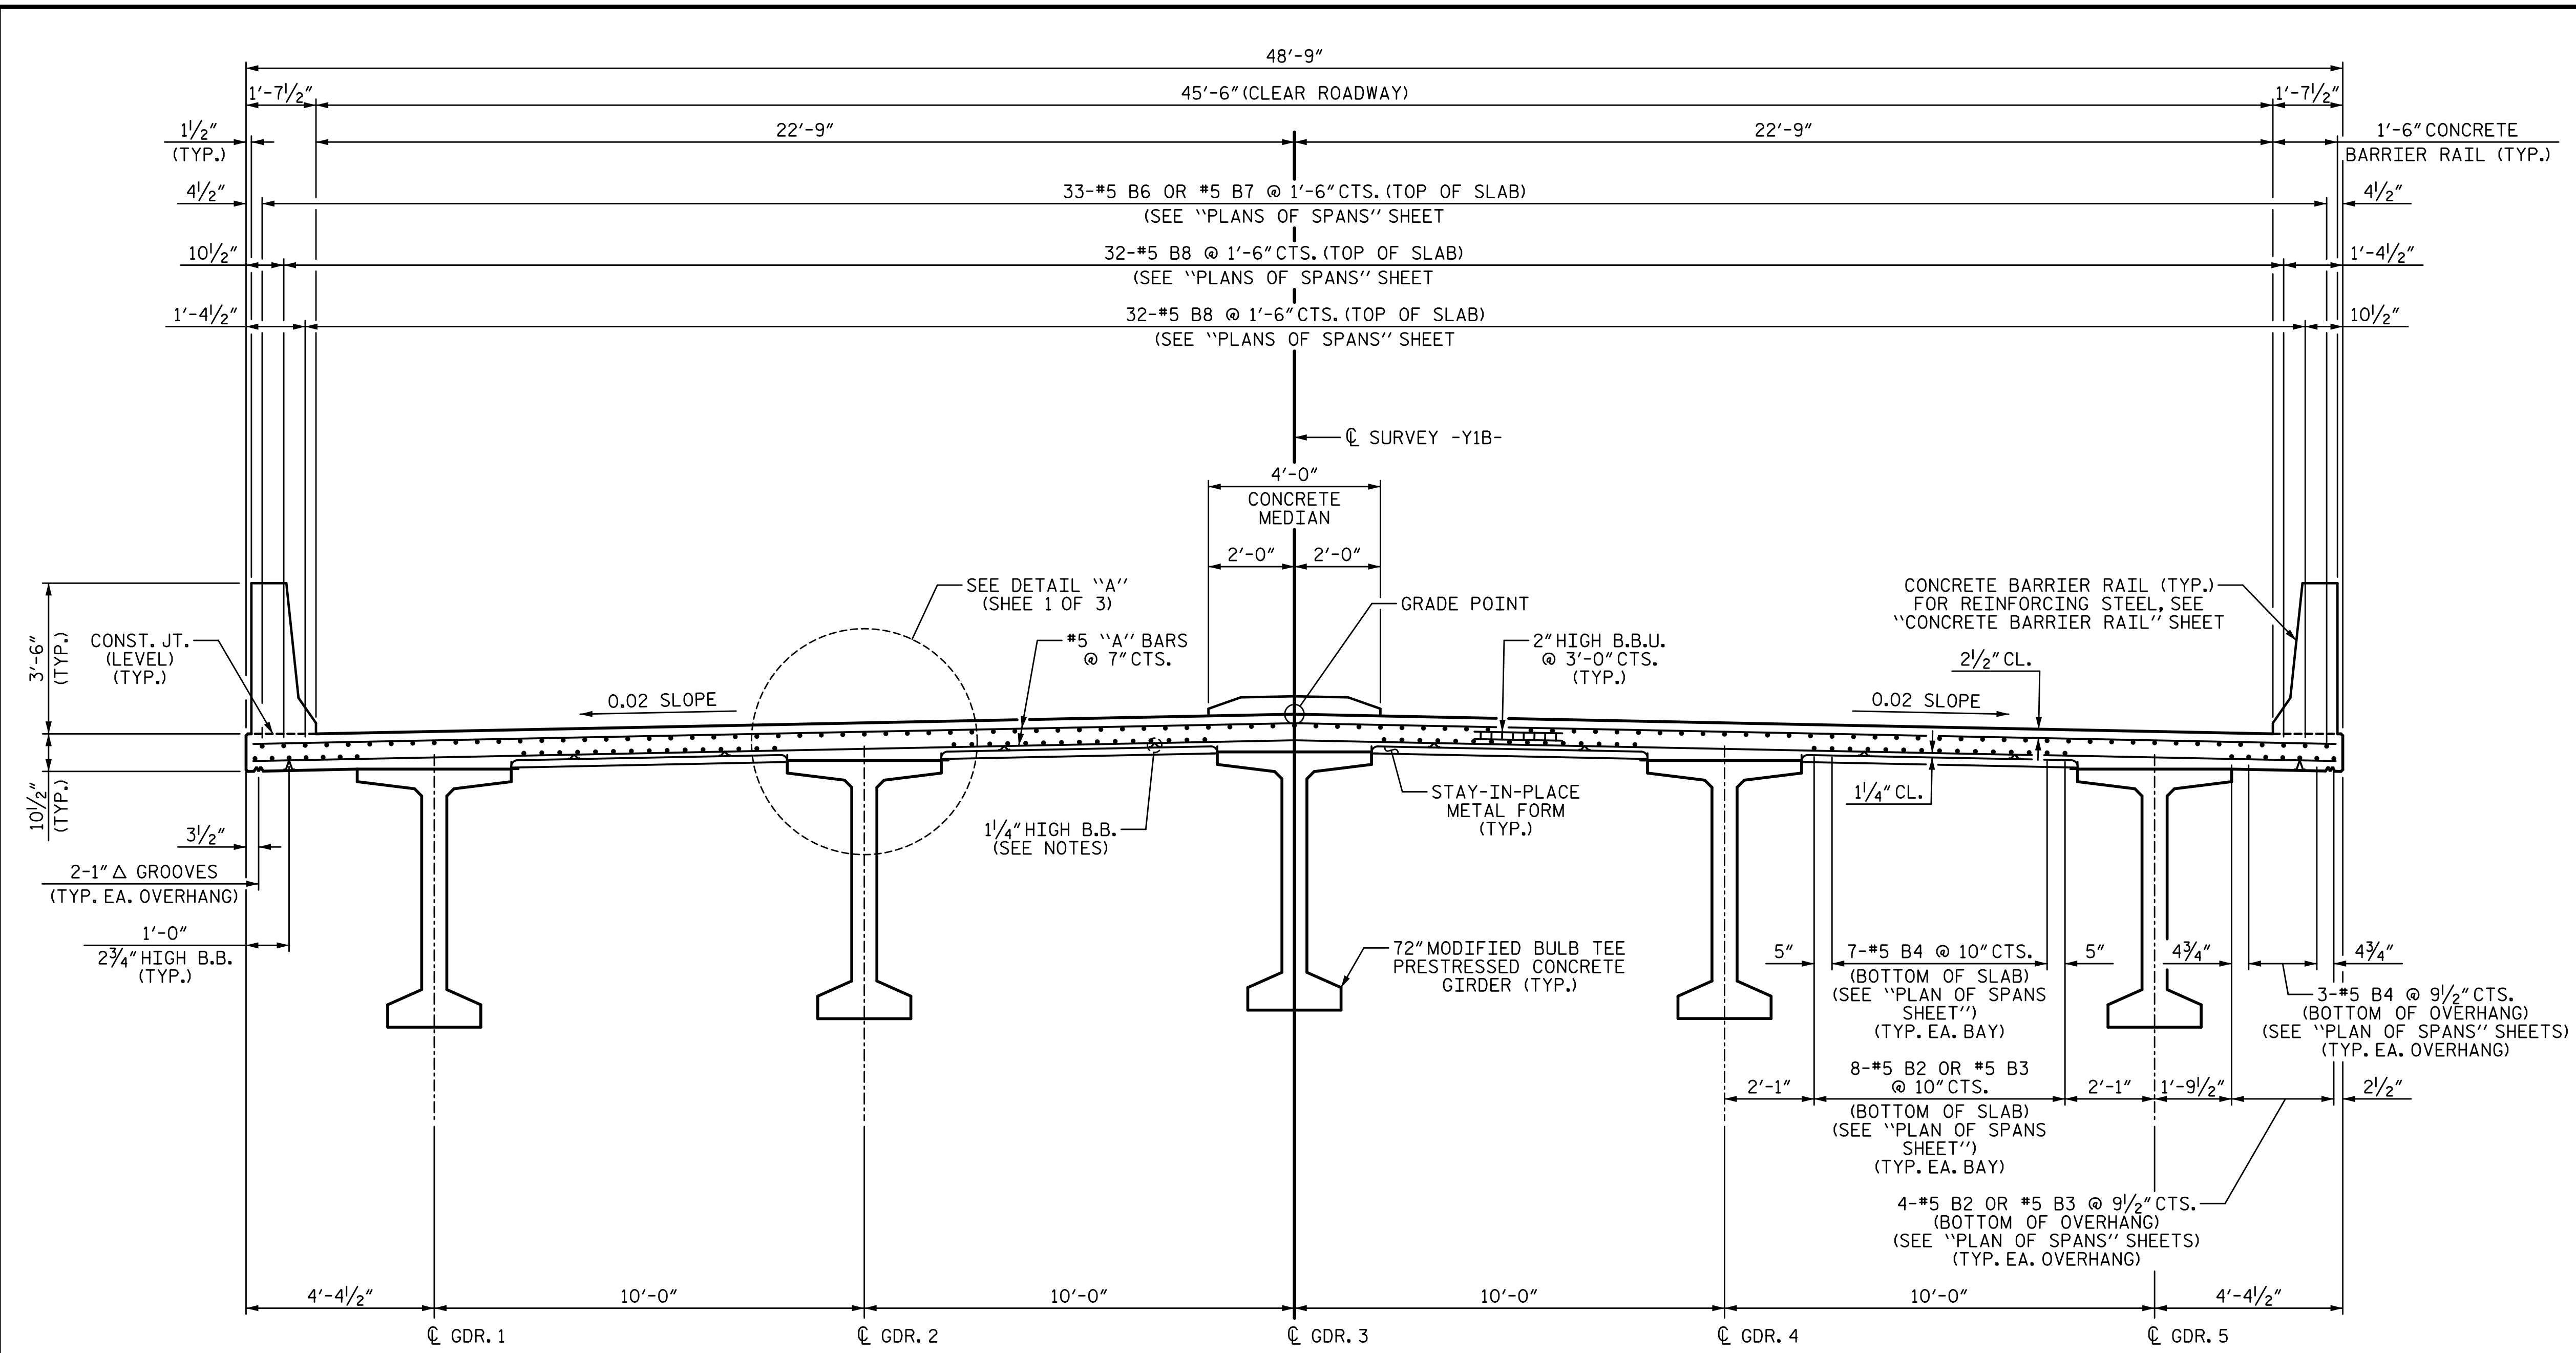


TYPICAL SECTION
 (SHOWING LINK SLAB REGION AT INTERIOR BENT)

PROJECT NO. I-5987B
ROBESON COUNTY
 STATION: 29+51.04 -Y1B-

SHEET 2 OF 3

STATE OF NORTH CAROLINA
 DEPARTMENT OF TRANSPORTATION
 RALEIGH
 SUPERSTRUCTURE

TYPICAL SECTION

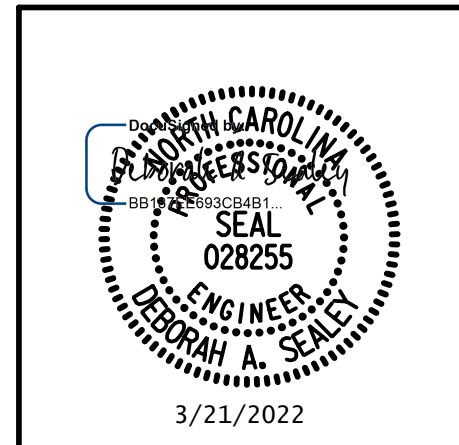

DRAWN BY: T. BANKOVICH DATE: 3-22
 CHECKED BY: D.A. SEALEY DATE: 3-22
 DESIGN ENGINEER OF RECORD: D.A. SEALEY DATE: 3-22

REVISIONS						SHEET NO.
NO.	BY:	DATE:	NO.	BY:	DATE:	S7-7
1			3			TOTAL SHEETS
2			4			37

**DOCUMENT NOT CONSIDERED FINAL
 UNLESS ALL SIGNATURES COMPLETED**