


3/21/2022 9:08:42 AM G:\Projects\2020\Division 6 (Mott Mac - NV5)\I-5987B\Structures\Site 7 (Y1B over L)\Drawings\Find\I5987B_SMU_S.dgn

NOTES:
 FOR SECTION B-B, SEE "SUPERSTRUCTURE TYPICAL SECTION" SHEET 3 OF 3.
 FOR ADDITIONAL "B" BAR PLACEMENT DETAILS, SEE SHEET 3 OF 3.
 FOR "A" BAR SPACING, SEE SHEET 1 OF 3.

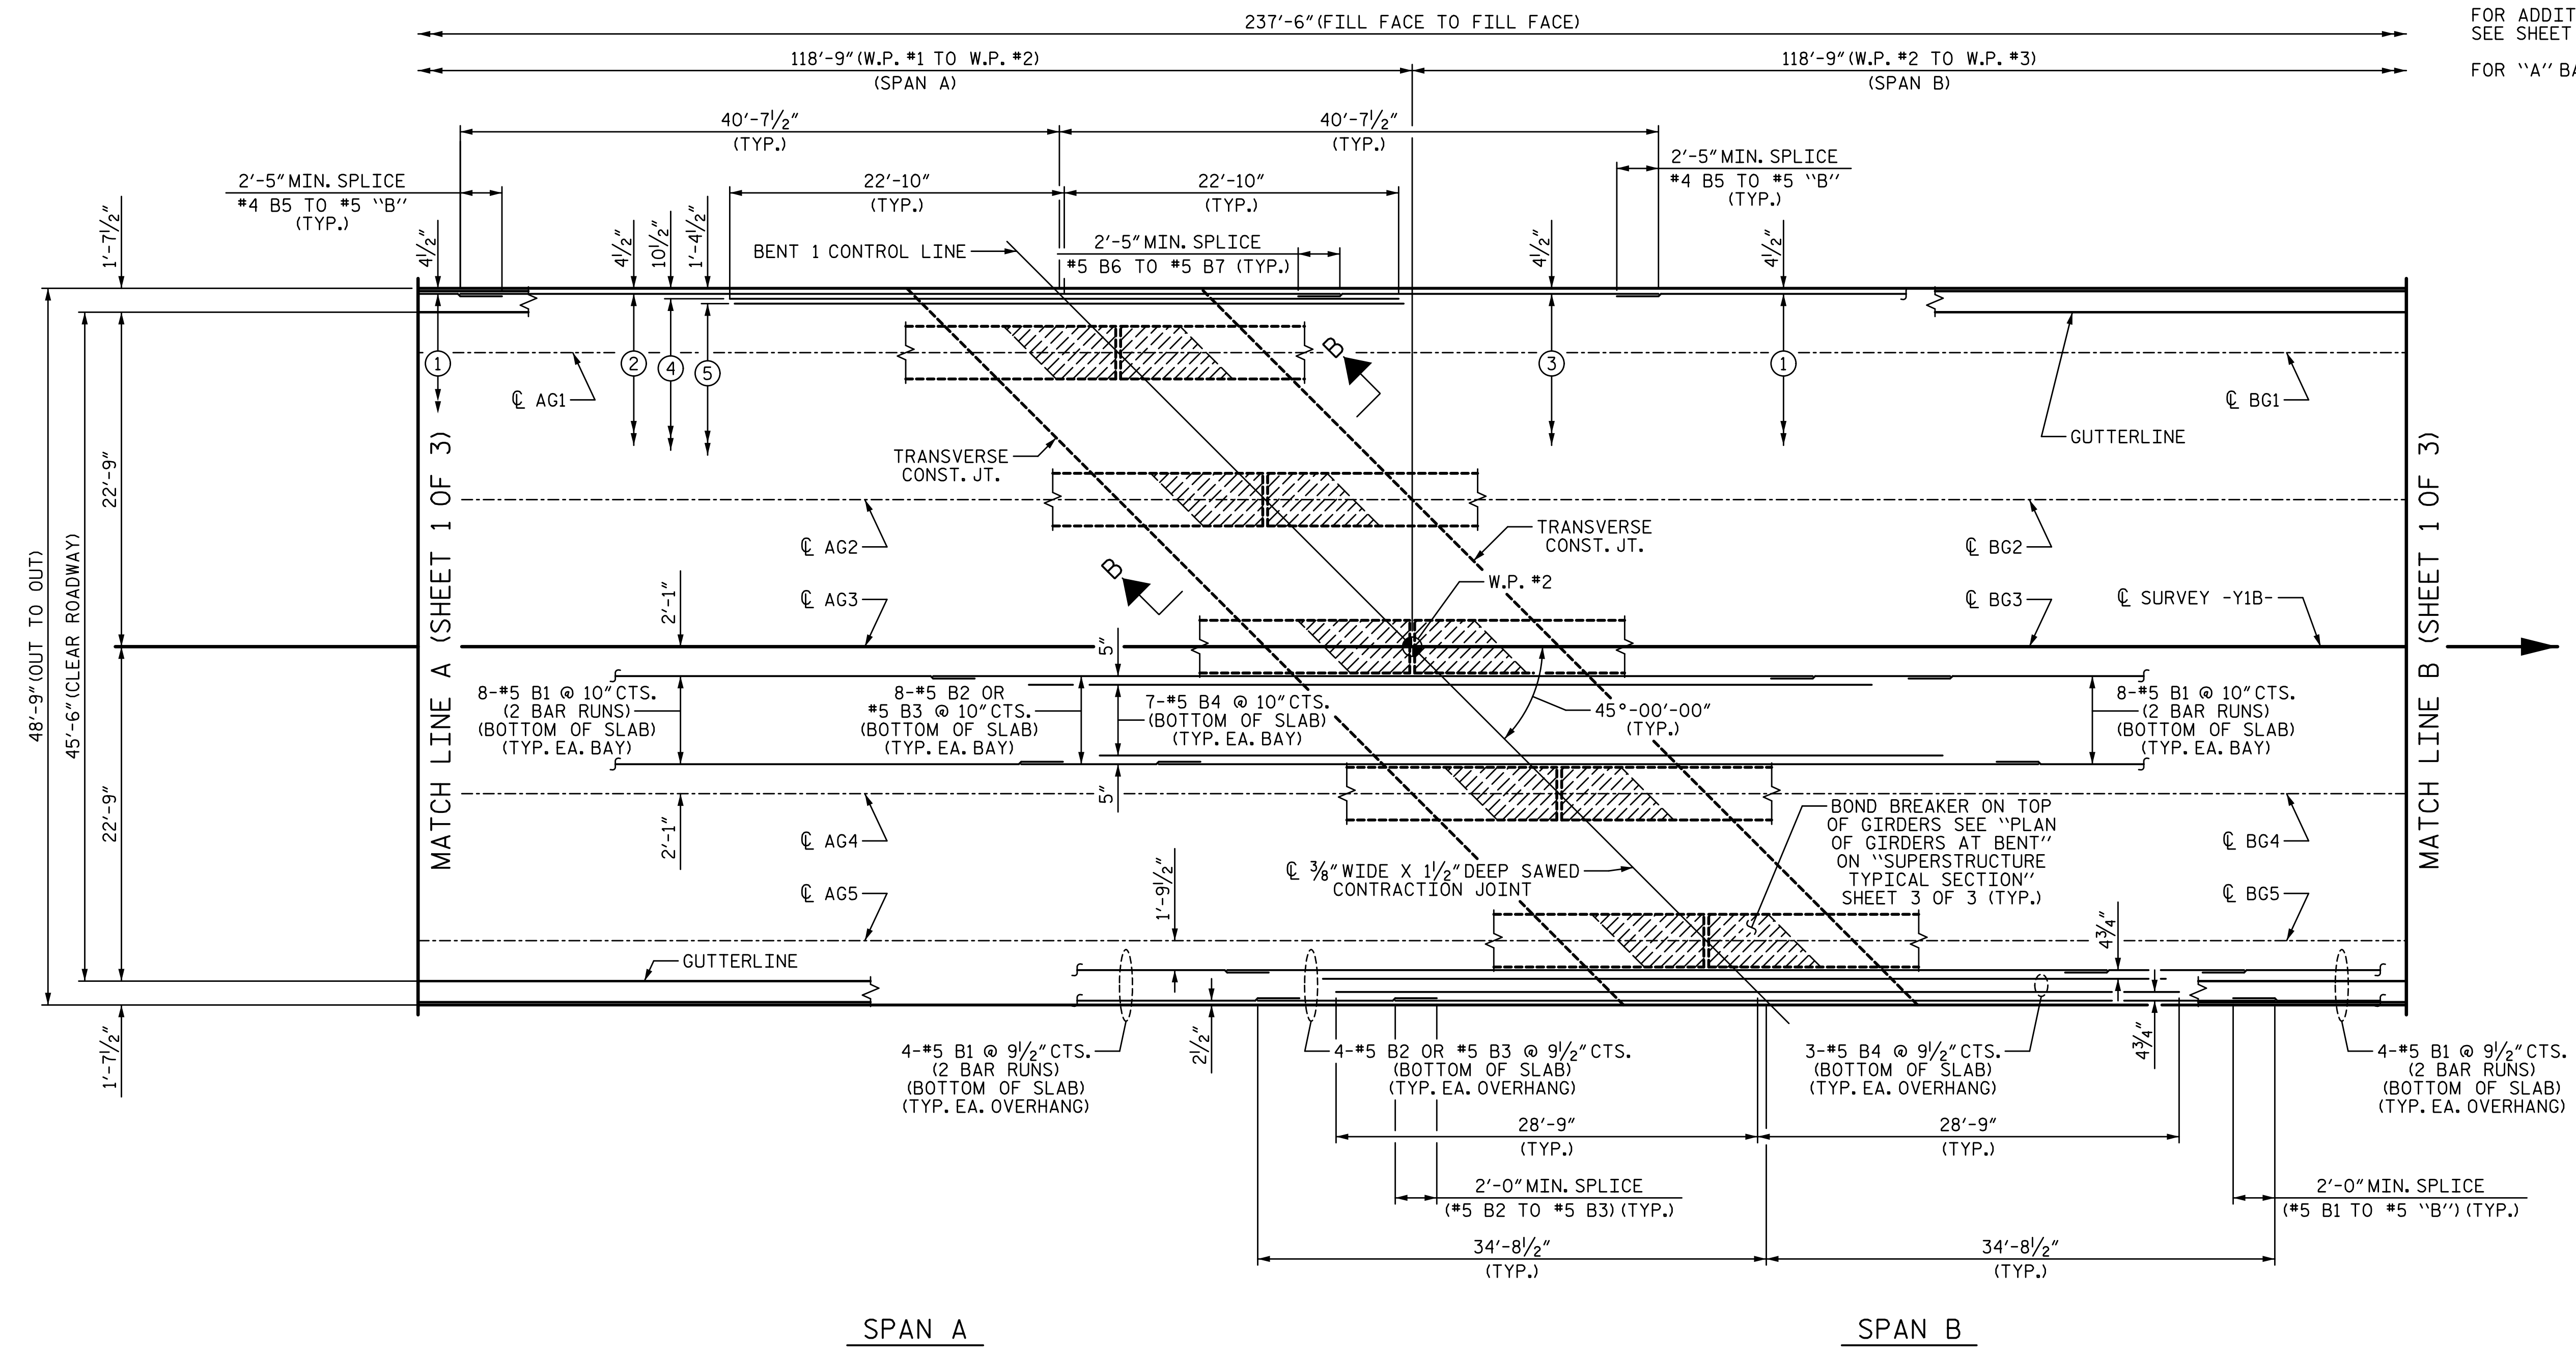


PLAN OF SPANS

- ① 33-#4 B5 @ 1'-6" CTS. (3 BAR RUNS) (TOP OF SLAB) (SEE TYPICAL SECTION)
- ② 33-#5 B6 @ 1'-6" CTS. (TOP OF SLAB) (SEE TYPICAL SECTION)
- ③ 33-#5 B7 @ 1'-6" CTS. (TOP OF SLAB) (SEE TYPICAL SECTION)
- ④ 32-#5 B8 @ 1'-6" CTS. (TOP OF SLAB) (SEE TYPICAL SECTION)
- ⑤ 32-#5 B8 @ 1'-6" CTS. (TOP OF SLAB) (SEE TYPICAL SECTION)

PROJECT NO. I-5987B
ROBESON COUNTY
 STATION: 29+51.04 -Y1B-

SHEET 2 OF 3

DRAWN BY: T. BANKOVICH	DATE: 3-22
CHECKED BY: D.A. SEALEY	DATE: 3-22
DESIGN ENGINEER OF RECORD: D.A. SEALEY	DATE: 3-22

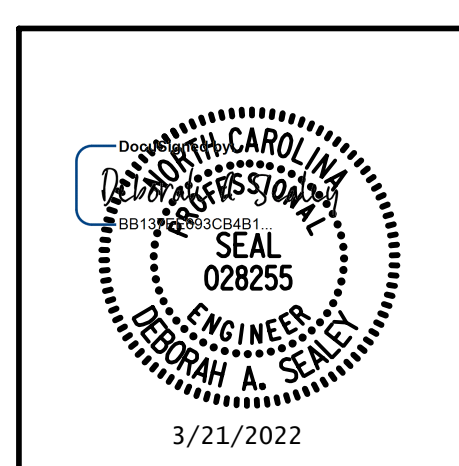

STATE OF NORTH CAROLINA
 DEPARTMENT OF TRANSPORTATION
 RALEIGH
 SUPERSTRUCTURE
 PLAN OF SPANS

REVISIONS						SHEET NO.
NO.	BY:	DATE:	NO.	BY:	DATE:	S7-10
1			3			TOTAL SHEETS
2			4			37

**DOCUMENT NOT CONSIDERED FINAL
 UNLESS ALL SIGNATURES COMPLETED**