
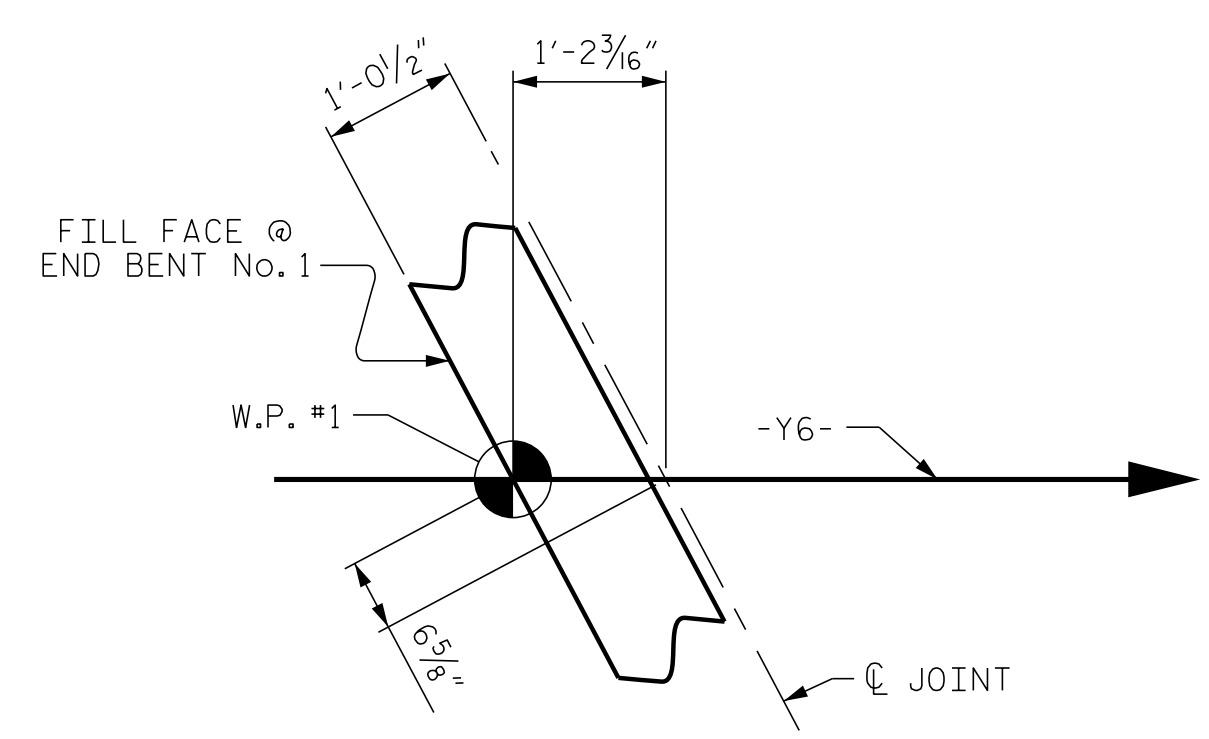


PA-2020-20380.01-I-5987B-T95 Structures\DCM\401\_001-I-5987B-SHW-PS\_001.dgn  
3/8/2022 3:27:01 PM

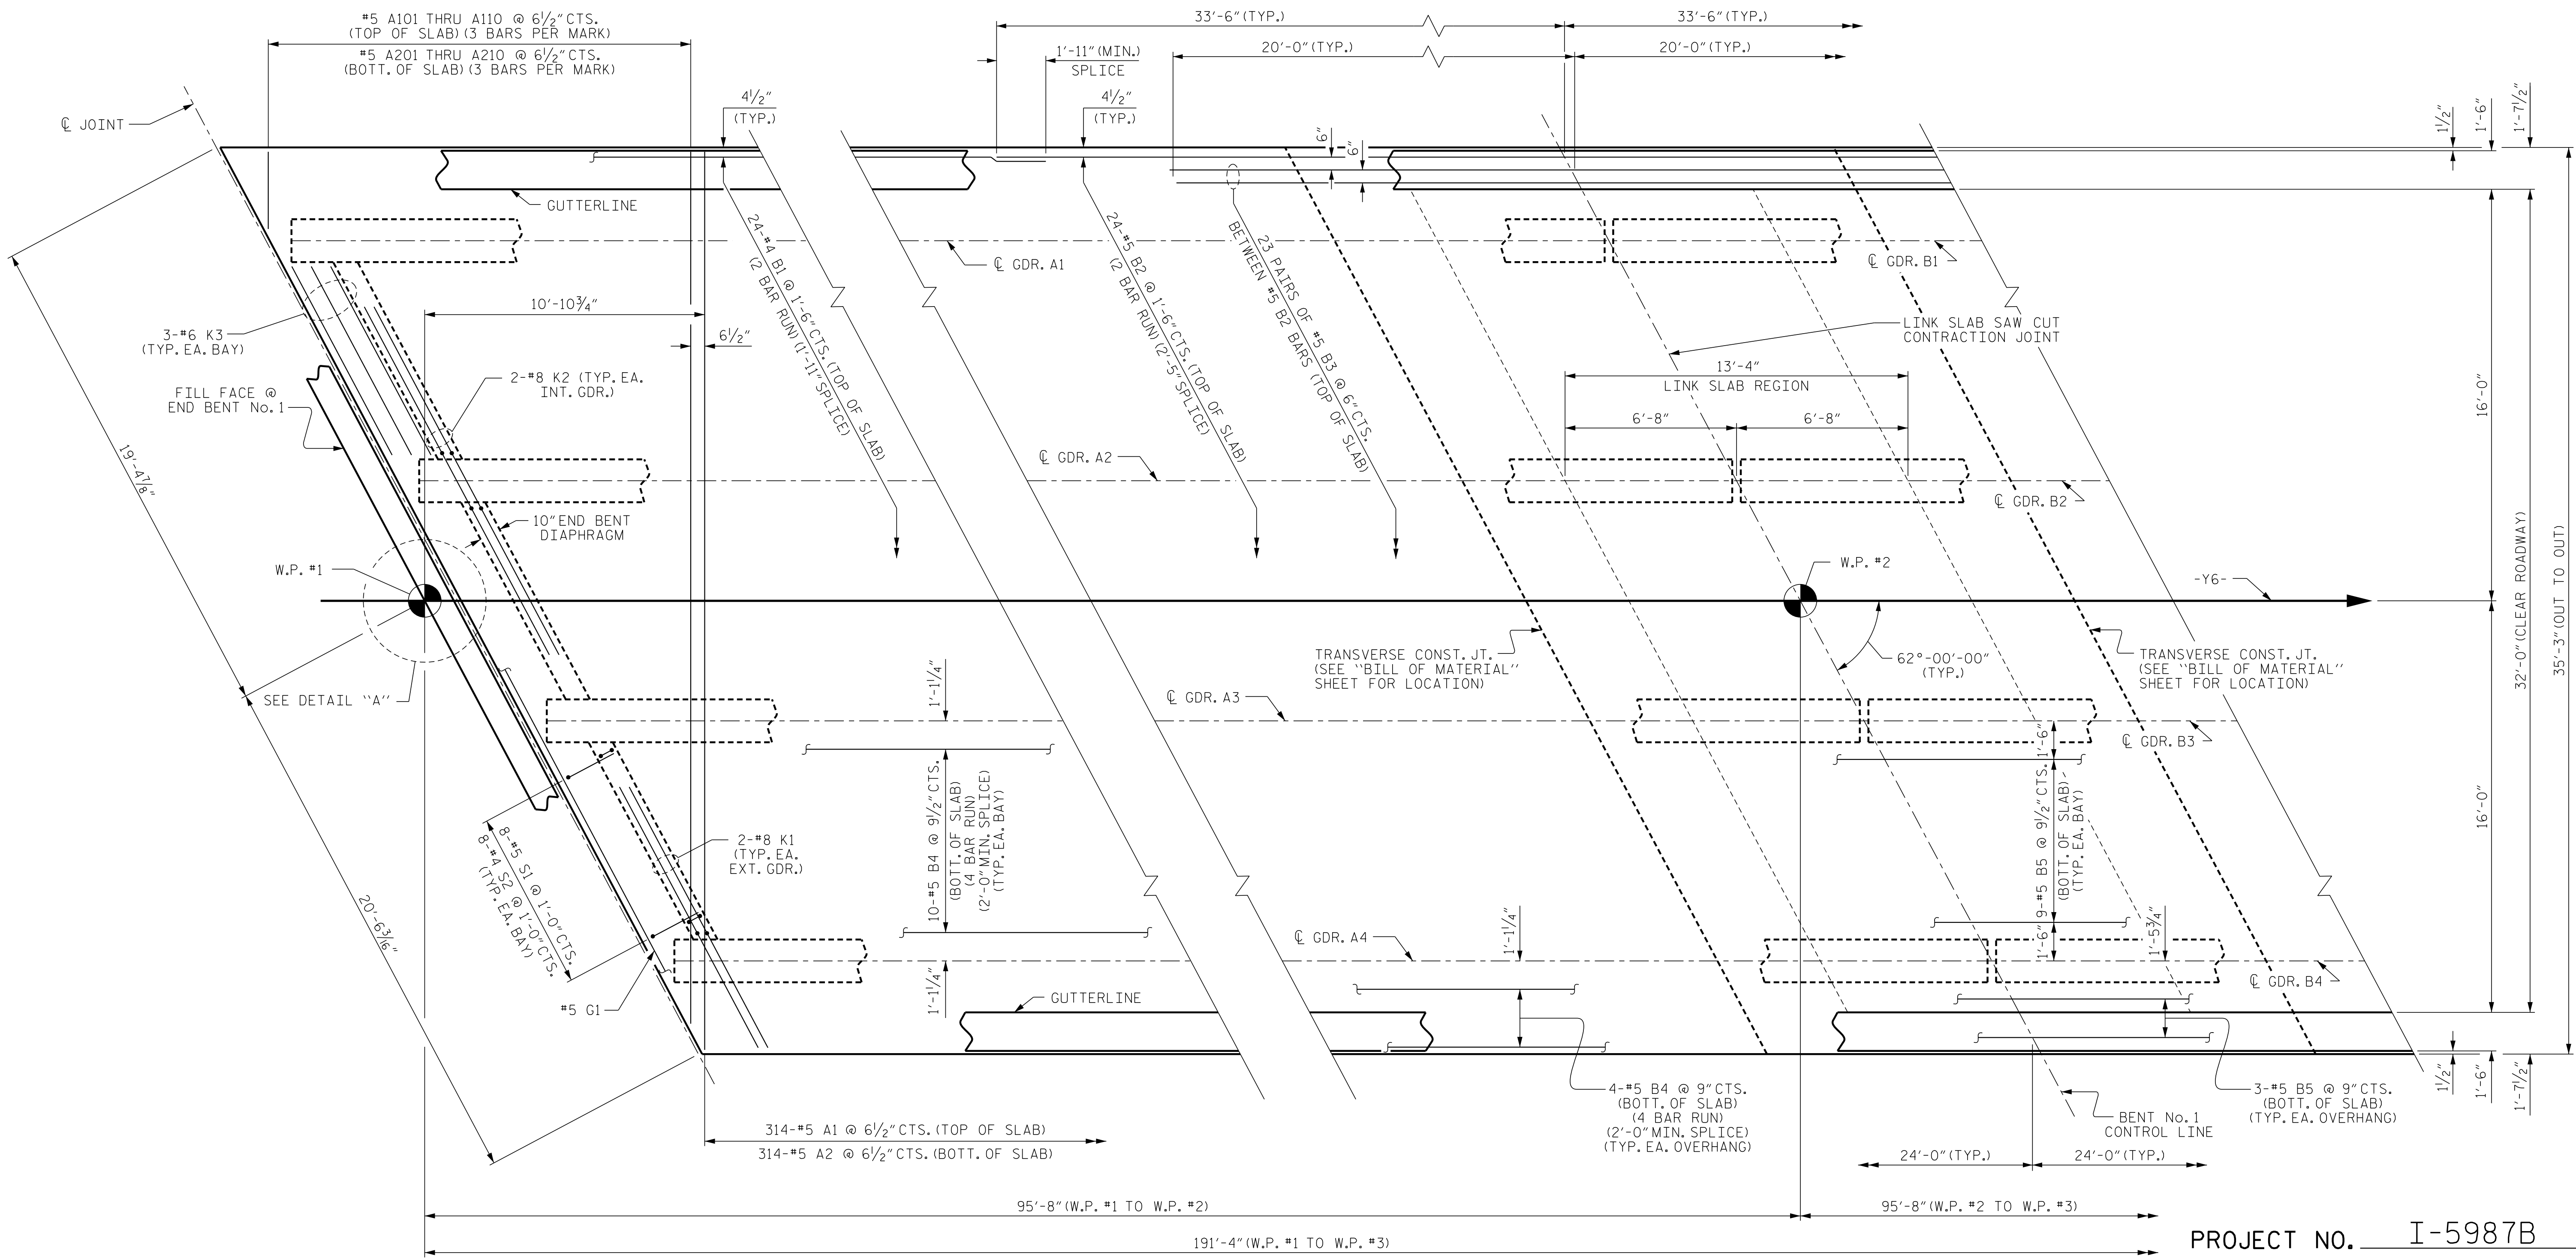

### PLAN OF SPAN A

FOR LOCATIONS OF INTERMEDIATE STEEL DIAPHRAGMS, SEE "GIRDER LAYOUT" SHEET.


PROJECT NO. I-5987B  
ROBESON COUNTY  
 STATION: 30+28.11 -Y6-

SHEET 1 OF 2

DRAWN BY: DAH/GMG DATE: 11/21  
 CHECKED BY: J. DILWORTH DATE: 11/21

DETAIL "A"

DOCUMENT NOT CONSIDERED FINAL  
UNLESS ALL SIGNATURES COMPLETED

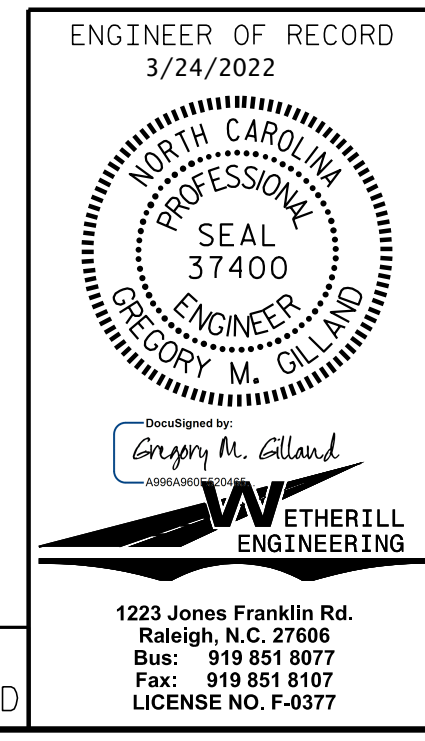

STATE OF NORTH CAROLINA DEPARTMENT OF TRANSPORTATION RALEIGH					
SUPERSTRUCTURE PLAN OF SPANS SPAN A					
REVISIONS					
NO.	BY:	DATE:	NO.	BY:	DATE:
1			3		
2			4		
SHEET NO. S8-7					TOTAL SHEETS 28