


PLAN OF SPAN B

FOR LOCATIONS OF INTERMEDIATE STEEL DIAPHRAGMS, SEE "GIRDER LAYOUT" SHEET.

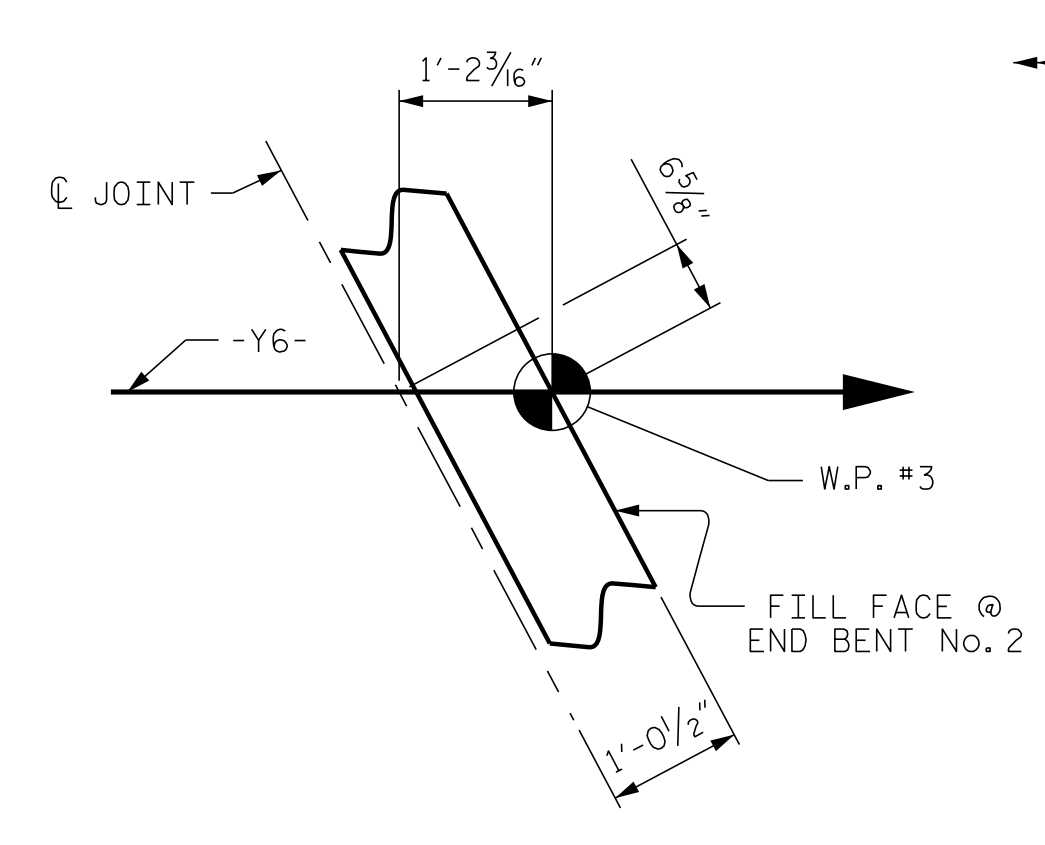

DETAIL "B"

PROJECT NO. I-5987B
ROBESON COUNTY
 STATION: 30+28.11 -Y6-
 SHEET 2 OF 2

ENGINEER OF RECORD
 3/24/2022

Gregory M. Gulland
 WETHERILL ENGINEERING

1223 Jones Franklin Rd.
 Raleigh, N.C. 27606
 Bus: 919 851 8077
 Fax: 919 851 8107
 LICENSE NO. F-0377

STATE OF NORTH CAROLINA DEPARTMENT OF TRANSPORTATION RALEIGH					
SUPERSTRUCTURE PLAN OF SPANS SPAN B					
REVISIONS					
NO.	BY:	DATE:	NO.	BY:	DATE:
1			3		
2			4		
SHEET NO. S8-8					TOTAL SHEETS 28

DRAWN BY: DAH/GMG DATE: 11/21
 CHECKED BY: J. DILWORTH DATE: 11/21

DOCUMENT NOT CONSIDERED FINAL
 UNLESS ALL SIGNATURES COMPLETED

P:\2020\20380\01-I-5987B-T95 Structures\DCM\401_001-I-5987B-SWU-PS_001.dgn
 3/8/2022 3:26:45 PM