


PILE PLACEMENT, REINFORCING STEEL AND DIMENSIONS ARE TYPICAL FOR EACH FOOTING AND COLUMN.

DOCUMENT NOT CONSIDERED FINAL UNLESS ALL SIGNATURES COMPLETED

PROJECT NO. I-5987B
 ROBESON COUNTY
 STATION: 30+28.11 -Y6-
 SHEET 1 OF 2

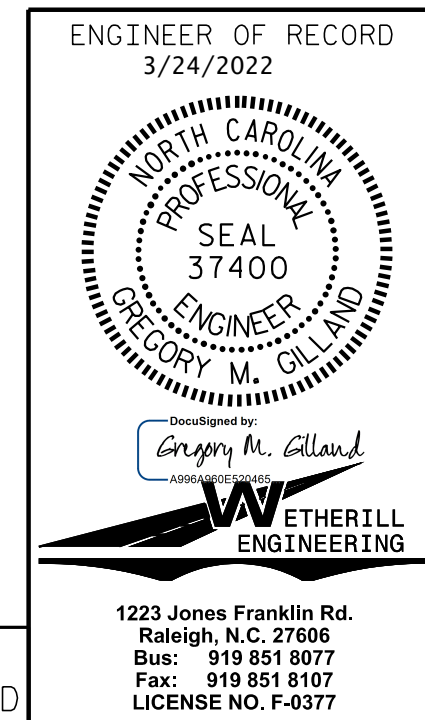

STATE OF NORTH CAROLINA DEPARTMENT OF TRANSPORTATION RALEIGH		SUBSTRUCTURE BENT No. 1	
REVISIONS			
NO.	BY:	DATE:	SHEET NO.
1			S8-21
2			TOTAL SHEETS 28

PA:2020.20.380.01-I-5987B-T95 Structures\DCM401_001-I5987B_SMU_BT_001.dgn
 3/21/2022 2:29:35 PM

DRAWN BY: D. HODGE DATE: 9/21
 CHECKED BY: G. GILLAND DATE: 10/21