


3/18/2022 11:06:21 AM G:\Projects\2020\Division 6 (Mott) Mac - NV5\I-5987B\Structures\Site 9 (L over Little Marsh Swamp)\Drawings\Final\I5987B_SMU_S_770164.dgn

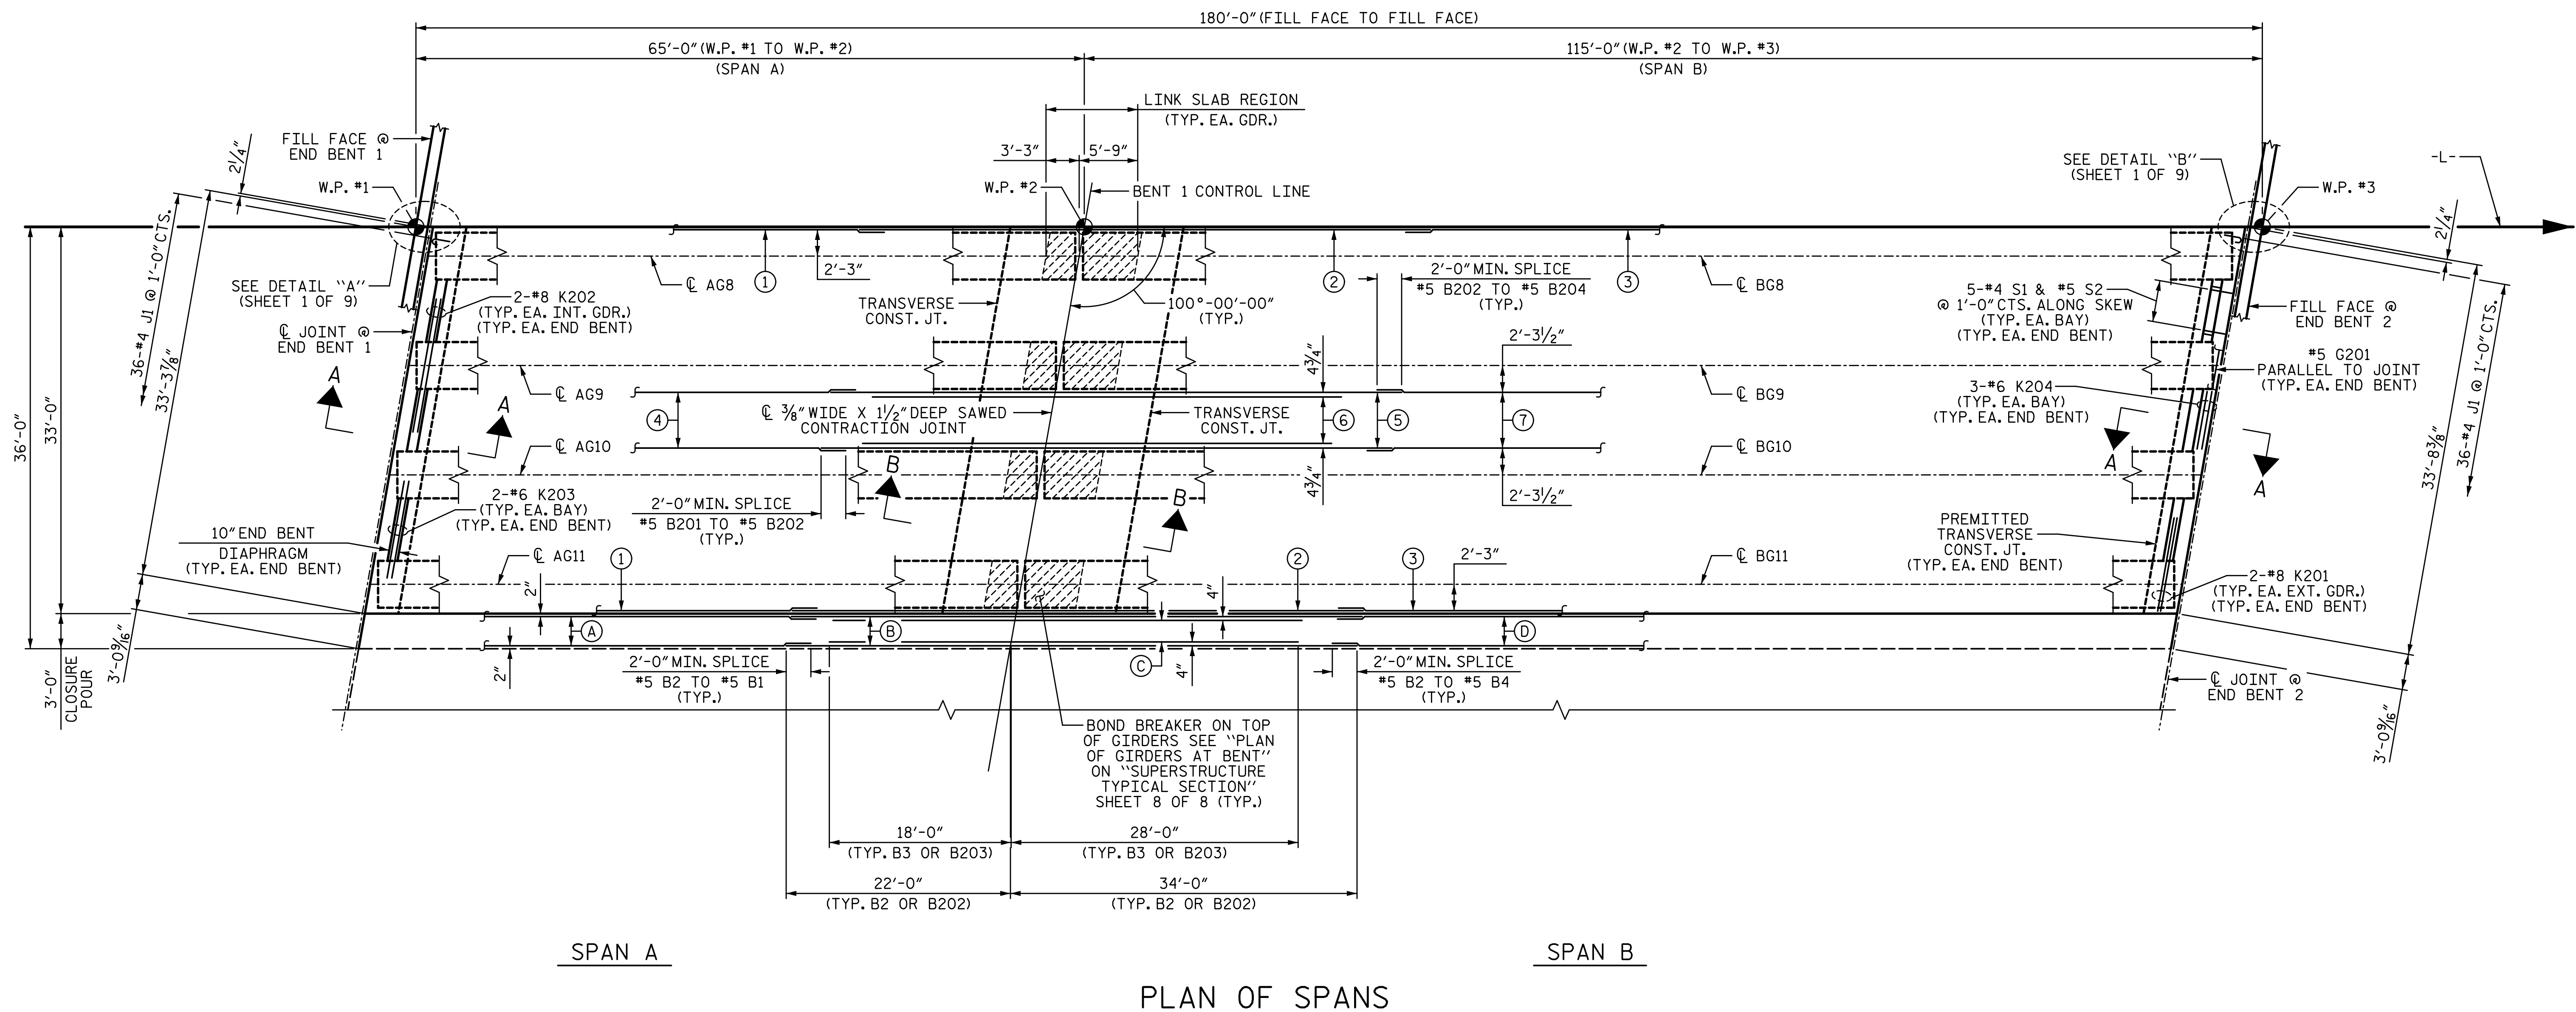

PLAN OF SPANS

- | | |
|--|--|
| <ul style="list-style-type: none"> ① 1-#5 B201 (BOTTOM OF SLAB) (SEE TYPICAL SECTION) ② 1-#5 B202 (BOTTOM OF SLAB) (SEE TYPICAL SECTION) ③ 1-#5 B204 (2 BAR RUN) (BOTTOM OF SLAB) (SEE TYPICAL SECTION) ④ 7-#5 B201 @ 9/2" CTS. (BOTTOM OF SLAB) (SEE TYPICAL SECTION) ⑤ 7-#5 B202 @ 9/2" CTS. (BOTTOM OF SLAB) (SEE TYPICAL SECTION) ⑥ 6-#5 B203 @ 9/2" CTS. (BOTTOM OF SLAB) (SEE TYPICAL SECTION) | <ul style="list-style-type: none"> ⑦ 7-#5 B204 @ 9/2" CTS. (2 BAR RUNS) (BOTTOM OF SLAB) (SEE TYPICAL SECTION) Ⓐ 5-#5 B1 @ 8" CTS. (BOTTOM OF CLOSURE POUR) (SEE TYPICAL SECTION) Ⓑ 5-#5 B2 @ 8" CTS. (BOTTOM OF CLOSURE POUR) (SEE TYPICAL SECTION) Ⓒ 4-#5 B3 @ 8" CTS. (BOTTOM OF CLOSURE POUR) (SEE TYPICAL SECTION) Ⓓ 5-#5 B4 @ 8" CTS. (2 BAR RUNS) (BOTTOM OF CLOSURE POUR) (SEE TYPICAL SECTION) |
|--|--|

NOTES:

FOR SECTIONS A-A AND B-B, SEE "SUPERSTRUCTURE TYPICAL SECTION" SHEET 8 OF 8.

FOR TOP OF SLAB "B" BAR PLACEMENT DETAILS, SEE SHEET 5 OF 9.

FOR STAGE II "A" BAR SPACING, SEE SHEET 5 OF 9.

FOR ADDITIONAL "B" BAR PLACEMENT DETAILS, SEE SHEET 6 OF 9.

FOR DOWELS IN TOP AND BOTTOM OF SLAB, SEE SHEET 5 OF 9.

SEE "SUPERSTRUCTURE CONCRETE BARRIER RAIL" AND "CONCRETE MEDIAN BARRIER" SHEETS FOR ADDITIONAL REINFORCING STEEL IN DECK AND RAILS AND MEDIAN BARRIER.


PROJECT NO. I-5987B
ROBESON COUNTY
 STATION: 803+15.00 -L-

SHEET 4 OF 9

STATE OF NORTH CAROLINA
 DEPARTMENT OF TRANSPORTATION
 RALEIGH
 SUPERSTRUCTURE

PLAN OF SPANS

STAGE II

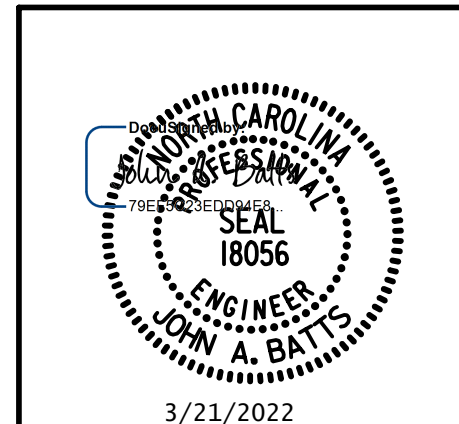

W.W.G.I.
 5640 Dillard Drive, Suite 200
 Cary, NC 27518
 LICENSURE NO. C-4434

DRAWN BY: T. BANKOVICH DATE: 3-22
 CHECKED BY: J.A. BATTS DATE: 3-22
 DESIGN ENGINEER OF RECORD: J.A. BATTS DATE: 3-22

REVISIONS						SHEET NO.
NO.	BY:	DATE:	NO.	BY:	DATE:	S9-18
1			3			TOTAL SHEETS
2			4			69

**DOCUMENT NOT CONSIDERED FINAL
 UNLESS ALL SIGNATURES COMPLETED**