


3/18/2022 11:06:22 AM G:\Projects\2020\Division 6 (Mott) Mac - NV5\I-5987B\Structures\Site 9 (L over Little Marsh Swamp)\Drawings\Final\I5987B\_SMU\_S\_770164.dgn

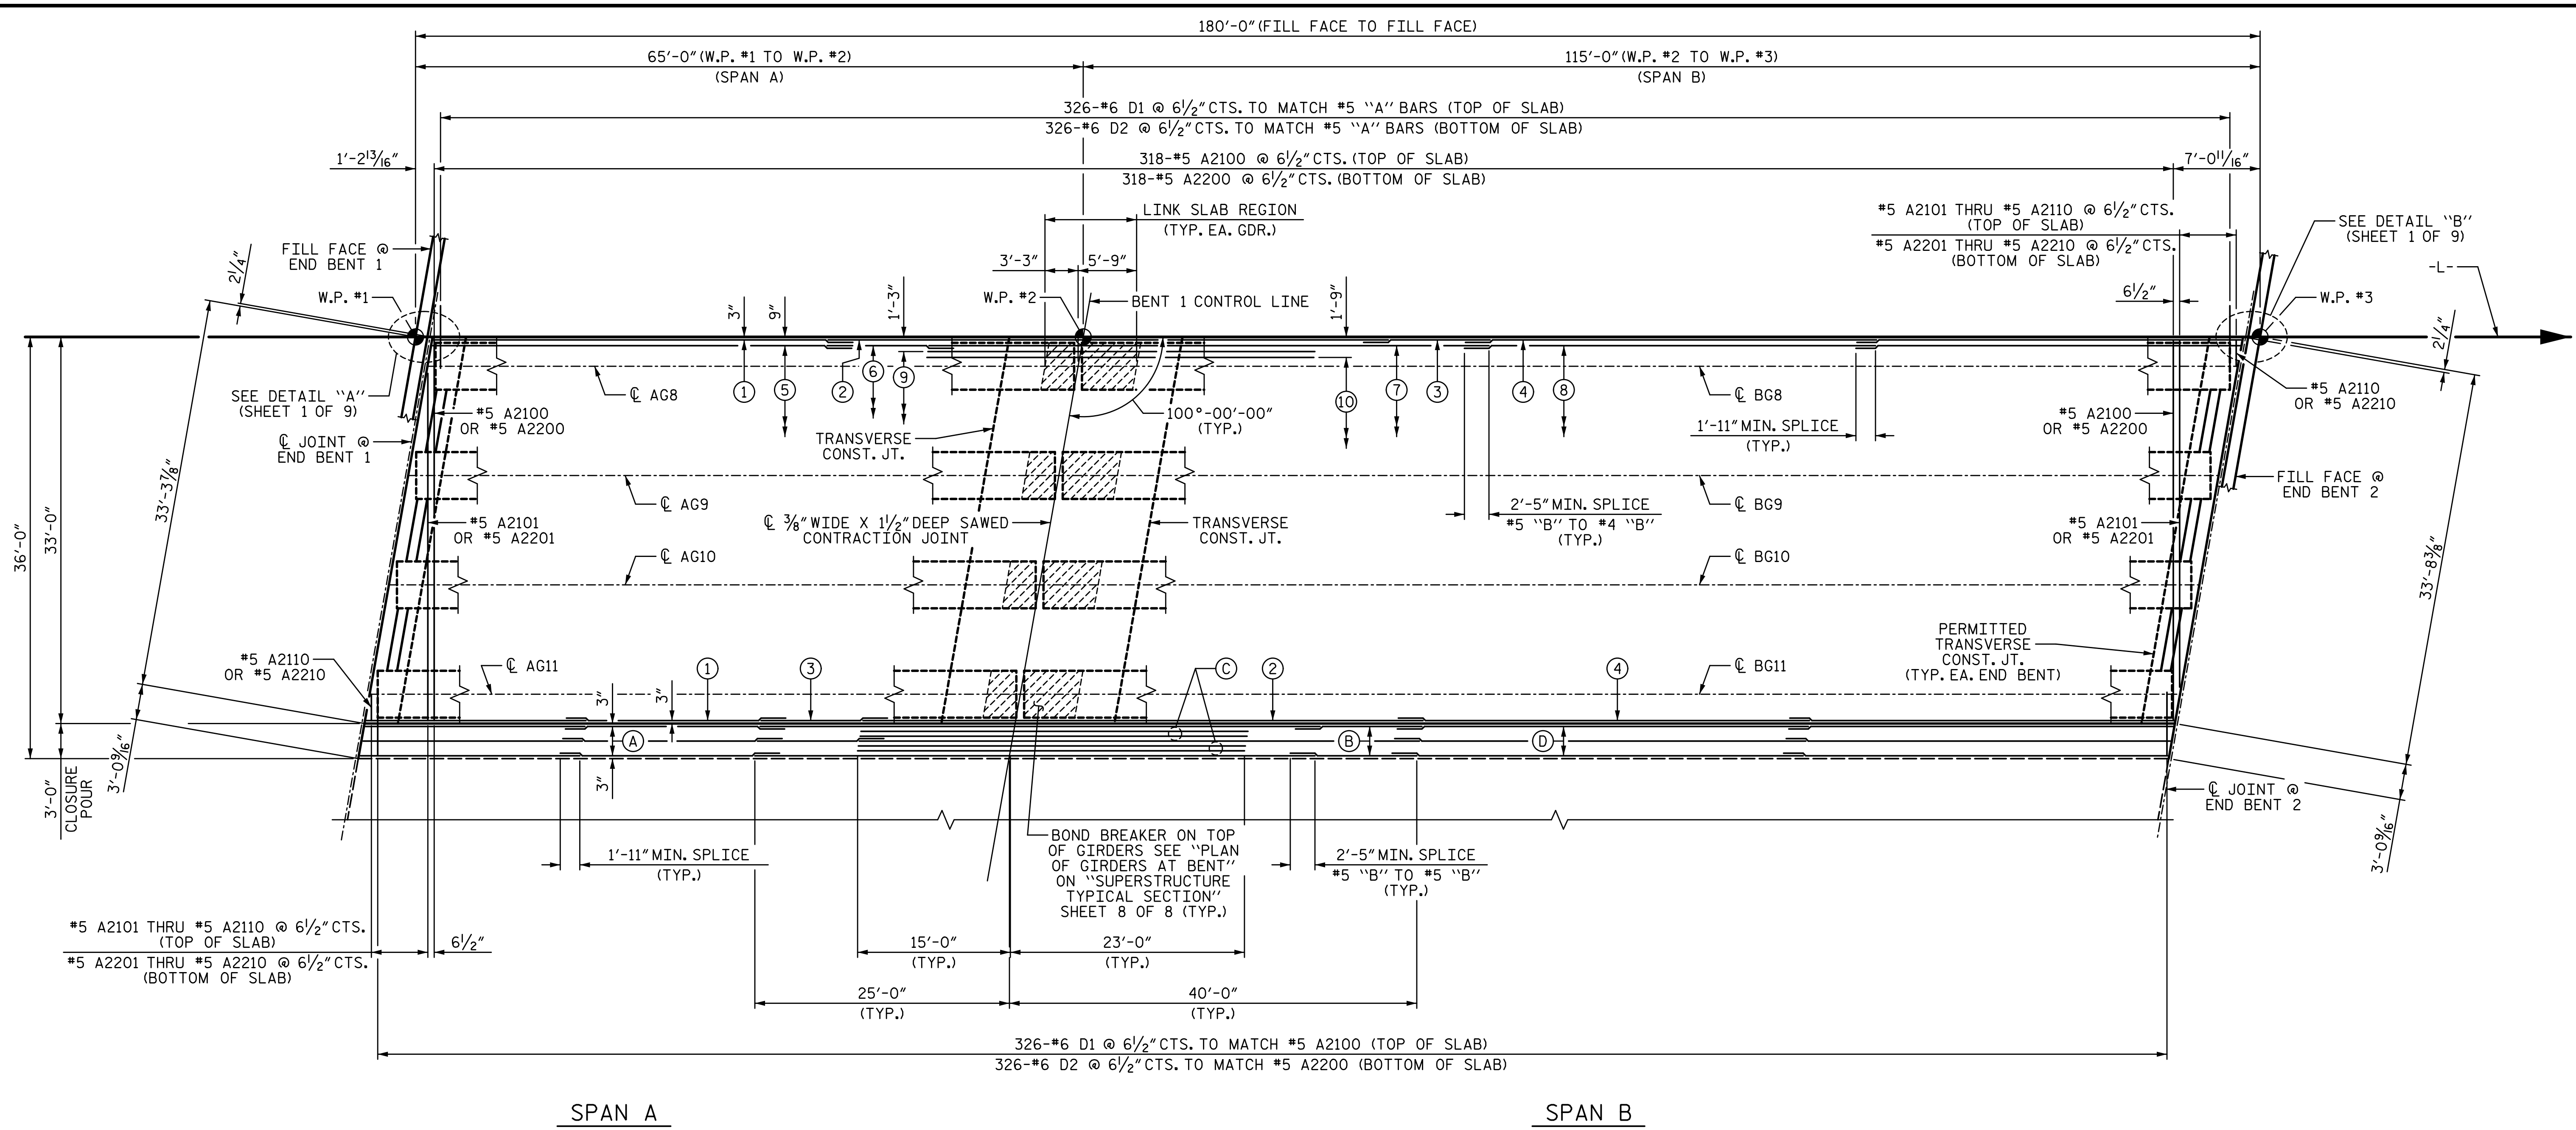

**PLAN OF SPANS**

- |   |   |
|---|---|
| <ul style="list-style-type: none"> <li>① 1-#4 B205 (2 BAR RUN) (TOP OF SLAB) (SEE TYPICAL SECTION)</li> <li>② 1-#5 B206 (TOP OF SLAB) (SEE TYPICAL SECTION)</li> <li>③ 1-#5 B207 (TOP OF SLAB) (SEE TYPICAL SECTION)</li> <li>④ 1-#4 B209 (2 BAR RUN) (TOP OF SLAB) (SEE TYPICAL SECTION)</li> <li>⑤ 22-#4 B205 @ 1'-6" CTS. (2 BAR RUNS) (TOP OF SLAB) (SEE TYPICAL SECTION)</li> <li>⑥ 22-#5 B207 @ 1'-6" CTS. (TOP OF SLAB) (SEE TYPICAL SECTION)</li> <li>⑦ 22-#5 B206 @ 1'-6" CTS. (TOP OF SLAB) (SEE TYPICAL SECTION)</li> <li>⑧ 22-#4 B209 @ 1'-6" CTS. (2 BAR RUNS) (TOP OF SLAB) (SEE TYPICAL SECTION)</li> <li>⑨ 21-#5 B208 @ 1'-6" CTS. (TOP OF SLAB) (SEE TYPICAL SECTION)</li> </ul> | <ul style="list-style-type: none"> <li>⑩ 21-#5 B208 @ 1'-6" CTS. (TOP OF SLAB) (SEE TYPICAL SECTION)</li> <li>Ⓐ 3-#4 B5 @ 1'-3" CTS. (2 BAR RUNS) (TOP OF CLOSURE POUR) (SEE TYPICAL SECTION)</li> <li>Ⓑ 3-#5 B6 OR #5 B7 @ 1'-3" CTS. (TOP OF CLOSURE POUR) (SEE TYPICAL SECTION)</li> <li>Ⓒ 4-#5 B8 (TOP OF CLOSURE POUR) (SEE TYPICAL SECTION FOR SPACING)</li> <li>Ⓓ 3-#4 B9 @ 1'-3" CTS. (2 BAR RUNS) (TOP OF CLOSURE POUR) (SEE TYPICAL SECTION)</li> </ul> |
|---|---|

PROJECT NO. I-5987B  
ROBESON COUNTY  
 STATION: 803+15.00 -L-


SHEET 5 OF 9

STATE OF NORTH CAROLINA  
 DEPARTMENT OF TRANSPORTATION  
 RALEIGH  
 SUPERSTRUCTURE

**PLAN OF SPANS**

STAGE II

DRAWN BY: T. BANKOVICH DATE: 3-22  
 CHECKED BY: J.A. BATTS DATE: 3-22  
 DESIGN ENGINEER OF RECORD: J.A. BATTS DATE: 3-22

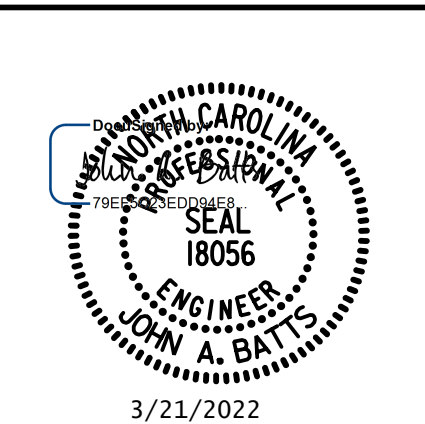

REVISIONS				SHEET NO.
NO.	BY:	DATE:	NO.	DATE:
1			3	
2			4	

TOTAL SHEETS: 69

**DOCUMENT NOT CONSIDERED FINAL  
 UNLESS ALL SIGNATURES COMPLETED**