
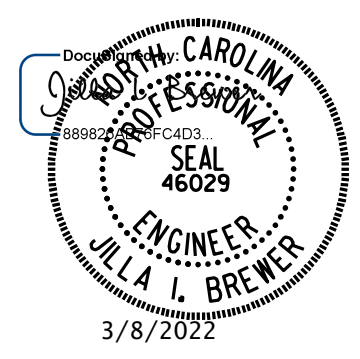


** 1'-5" WIDE, 41" SINGLE FACED PRECAST CONCRETE BARRIER RAIL WITH 1" EXP. JT. MAT'L. (ROADWAY PAY ITEM AND DETAIL) (TYP.)

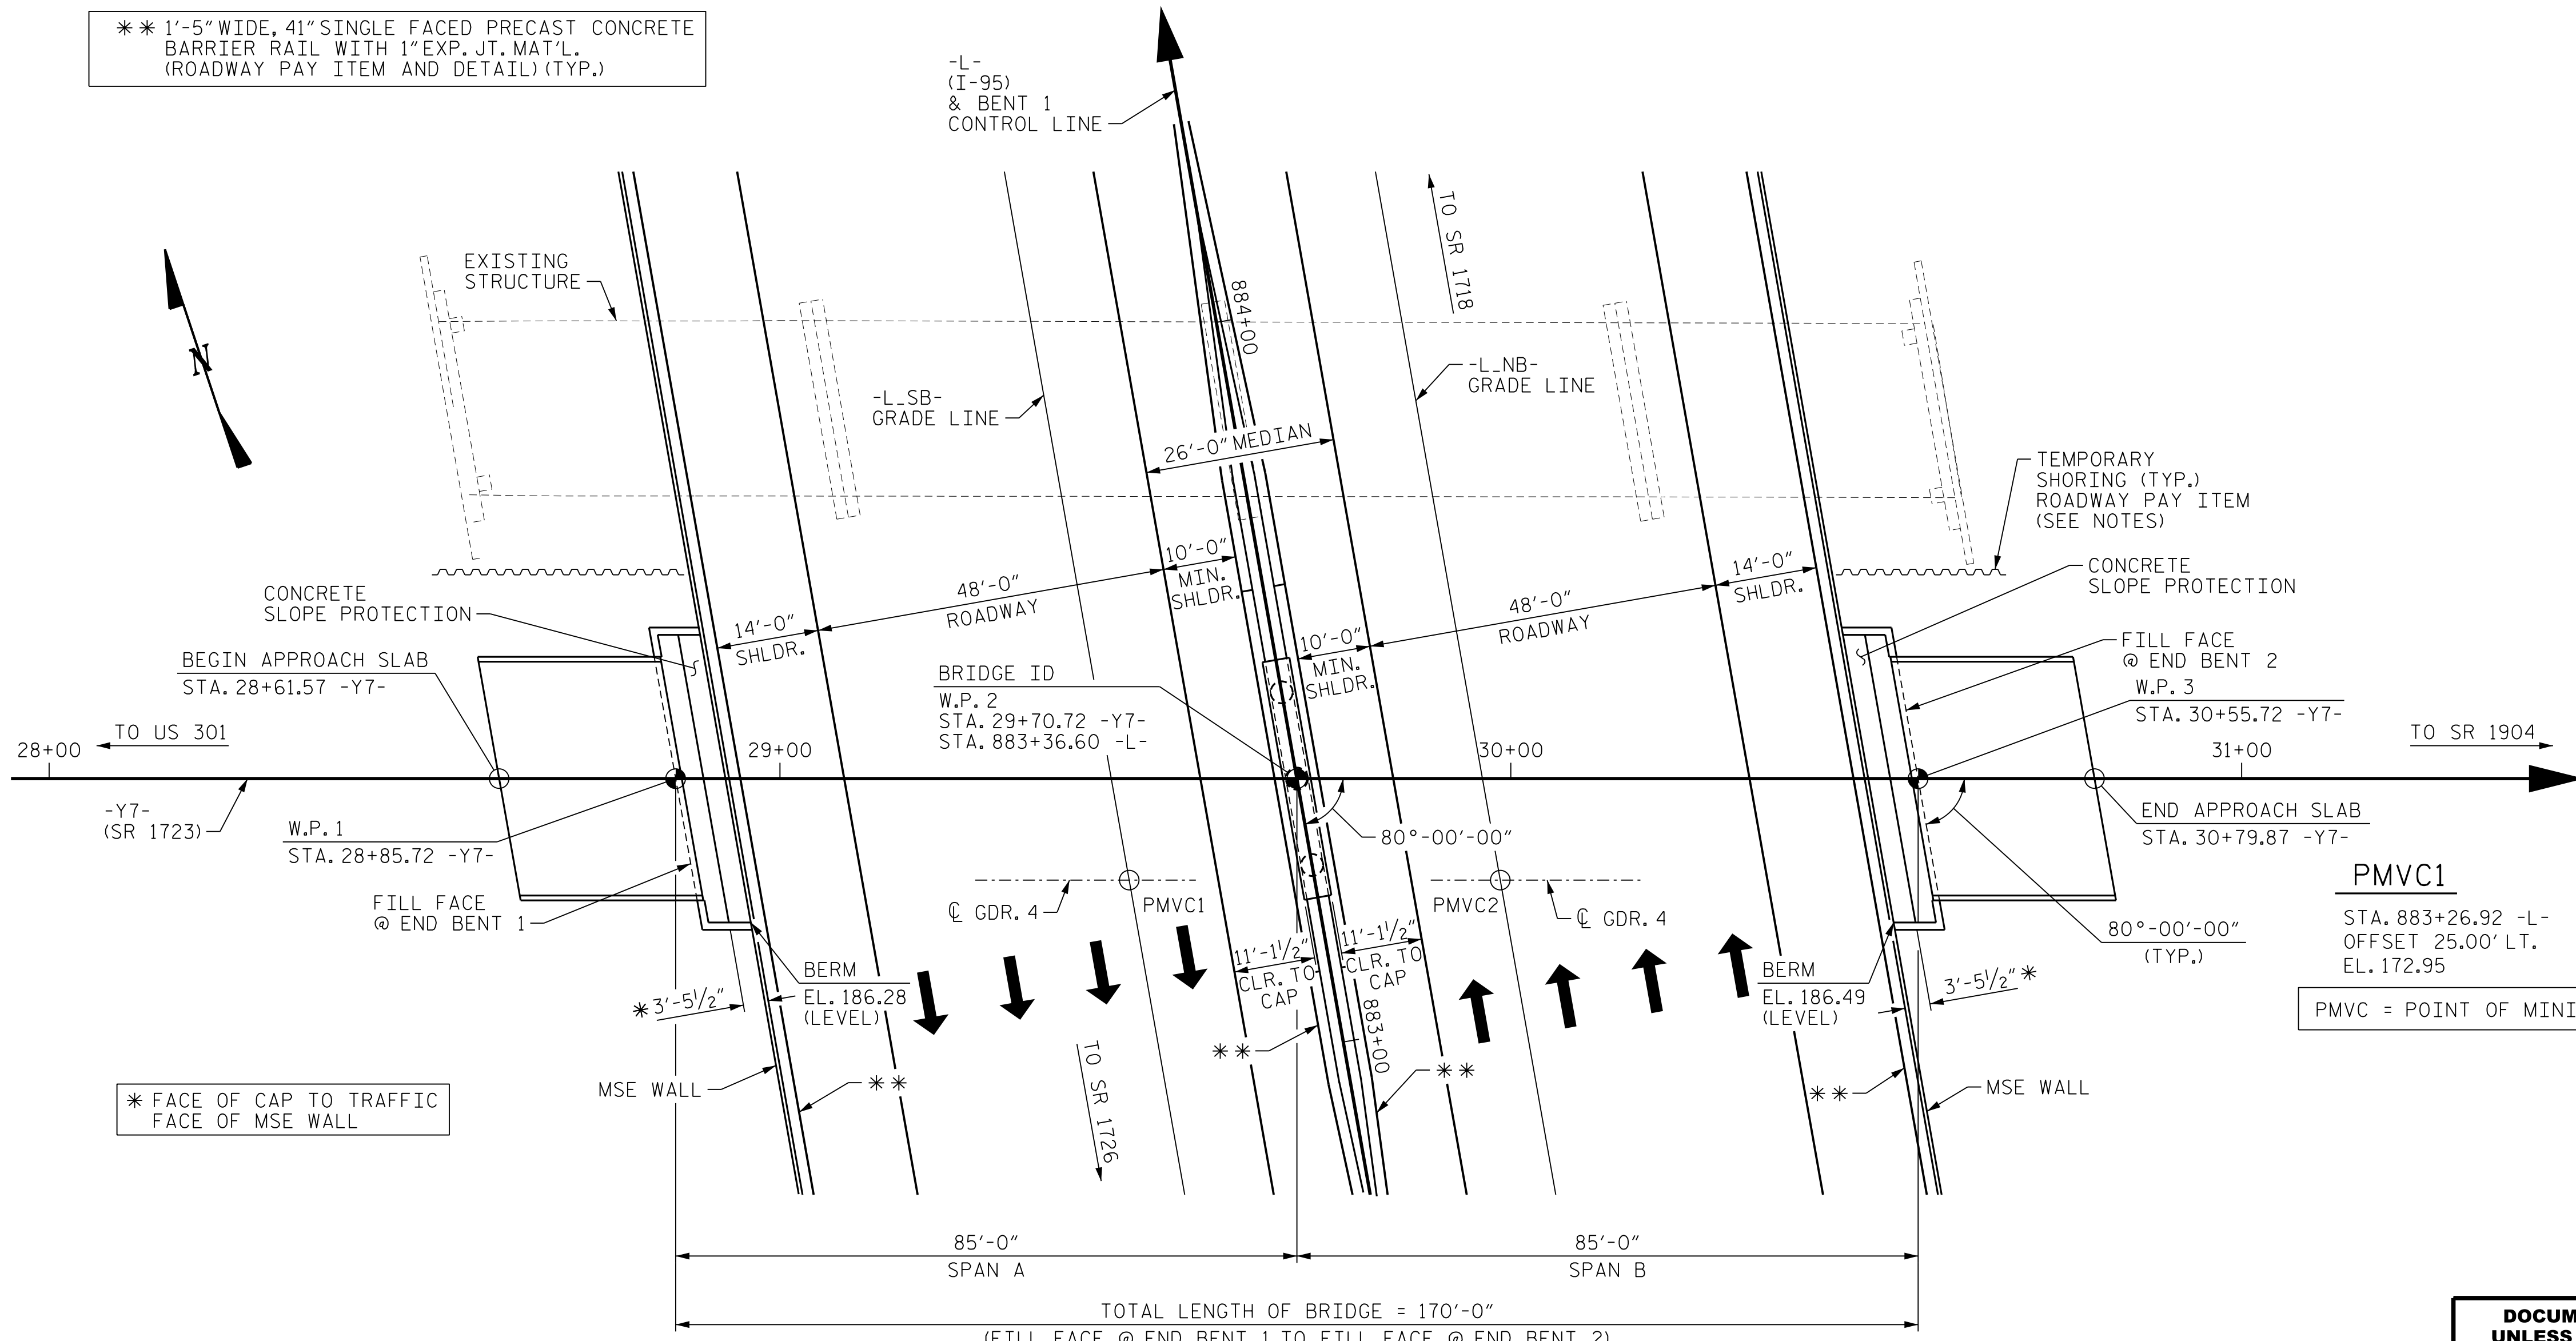

**DOCUMENT NOT CONSIDERED FINAL
UNLESS ALL SIGNATURES COMPLETED**

MI ENGINEERING
1011 SCHAUB DRIVE, SUITE 100
RALEIGH, NC 27606
(919) 851-6606
FIRM PE NUMBER: P-0671

PROJECT NO. I-5987B
ROBESON COUNTY
STATION: 29+70.72 -Y7-
883+36.60 -L-
SHEET 1 OF 2 REPLACES BRIDGE NO. 770167

STATE OF NORTH CAROLINA
DEPARTMENT OF TRANSPORTATION
RALEIGH
GENERAL DRAWING
FOR BRIDGE ON SR 1723
(PARKTON TOBEMORY ROAD)
OVER I-95 BETWEEN
US 301 & SR 1904

REVISIONS						SHEET NO.
NO.	BY:	DATE:	NO.	BY:	DATE:	TOTAL SHEETS
1			3			33
2			4			

DRAWN BY: B.E. LANNING DATE: 06/2021
CHECKED BY: J.I. BREWER DATE: 09/2021
DESIGN ENGINEER OF RECORD: J.I. BREWER DATE: 03/2022

3/8/2022 10:37:30 AM User: blanning
 Filename: N:\NC Bridges\20003 I-5987A&B I-95\I5987B\Structures\410.001.15987B.SMU.GD01.770167.dgn