


3/17/2022 9:51:12 AM User: blanning
 Filename: N:\NC Bridges\W20003 I-5987A&B I-95\I5987B\Structures\410-021-15987B_SML.PS3-770167.dgn

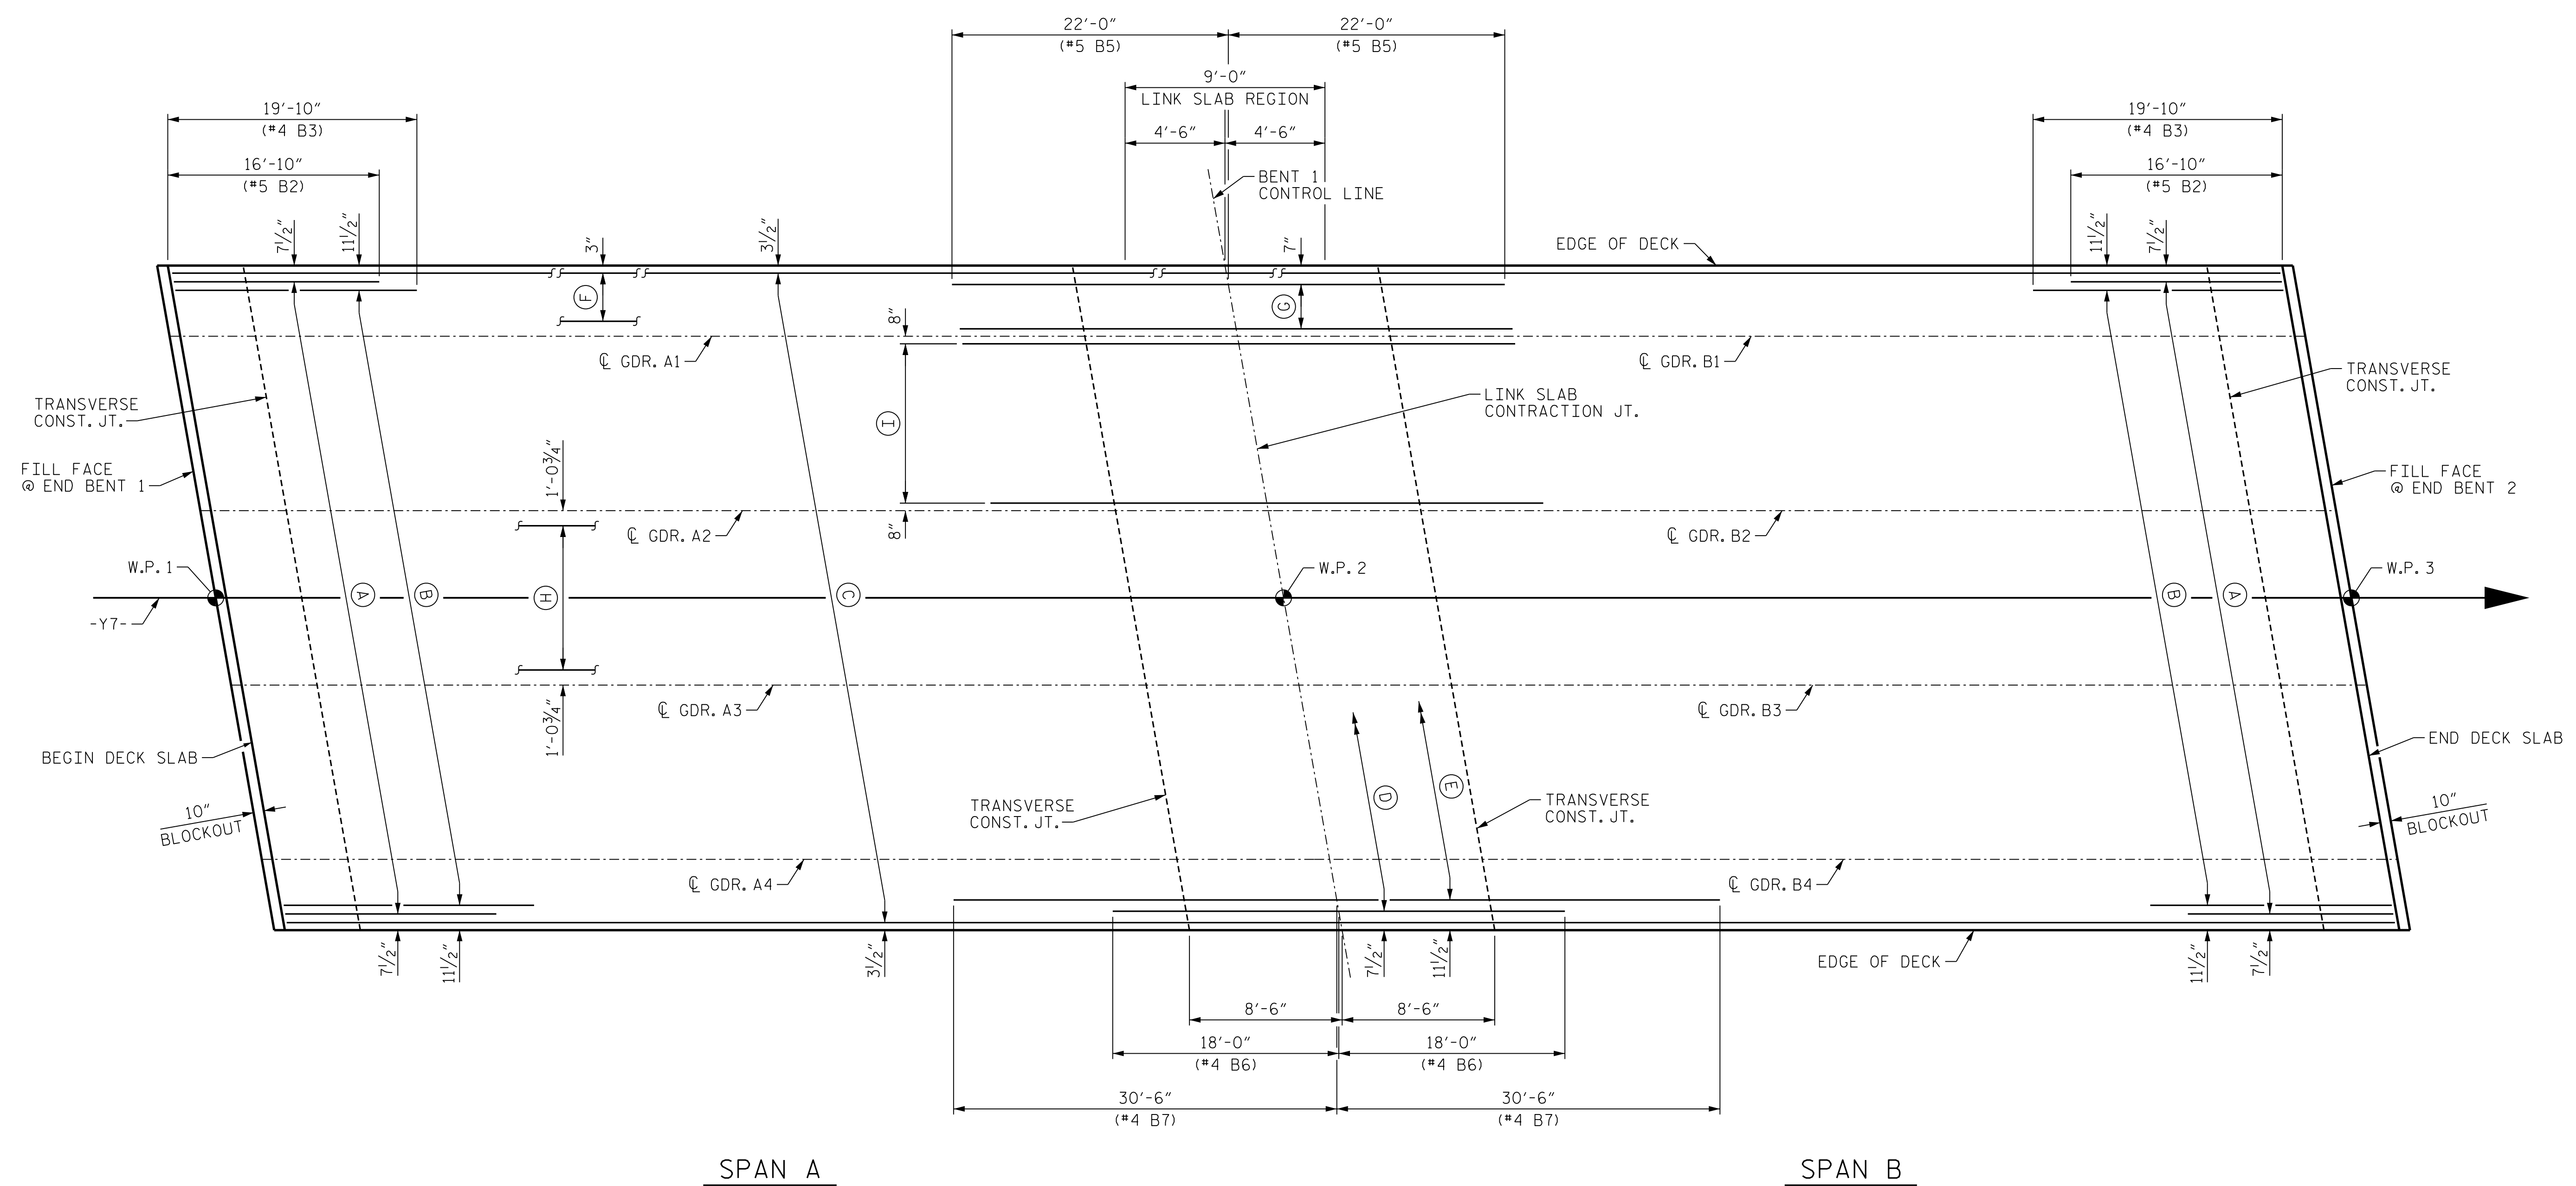

SPAN A

SPAN B


PLAN - "B" BAR LAYOUT

(GUTTERLINE NOT SHOWN FOR CLARITY)

- (A) 52-#5 B2 @ 8" CTS. (TOP OF SLAB)
- (B) 26-#4 B3 @ 1'-4" CTS. (TOP OF SLAB)
- (C) 27-#4 B4 @ 1'-4" CTS. (TOP OF SLAB) (5 BAR RUN) (1'-11" MIN. SPLICE)
- (D) 52-#4 B6 @ 8" CTS. (TOP OF LINK SLAB)
- (E) 26-#4 B7 @ 1'-4" CTS. (TOP OF LINK SLAB) (3 BAR RUN) (1'-11" MIN. SPLICE)
- (F) 5-#5 B1 @ 8" CTS. (BOTTOM OF SLAB) (3 BAR RUN) (2'-0" MIN. SPLICE) (TYP. EACH OVERHANG)
- (G) 5-#5 B5 @ 8" CTS. (BOTTOM OF LINK SLAB) (TYP. EACH OVERHANG)
- (H) 10-#5 B1 @ 9 1/2" CTS. (BOTTOM OF SLAB) (3 BAR RUN) (2'-0" MIN. SPLICE) (TYP. EACH BAY)
- (I) 11-#5 B5 @ 9 1/2" CTS. (BOTTOM OF LINK SLAB) (TYP. EACH BAY)

PROJECT NO. I-5987B
ROBESON COUNTY
 STATION: 29+70.72 -Y7-

SHEET 3 OF 3

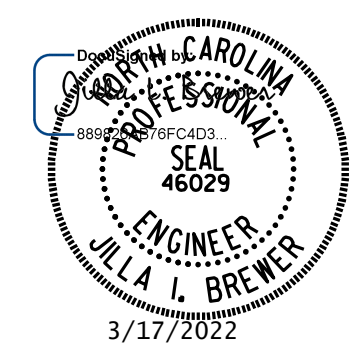

**DOCUMENT NOT CONSIDERED FINAL
 UNLESS ALL SIGNATURES COMPLETED**

MI ENGINEERING
 1011 SCHAUB DRIVE, SUITE 100
 RALEIGH, NC 27606
 (919) 851-6606
 FIRM PE NUMBER: P-0671

STATE OF NORTH CAROLINA
 DEPARTMENT OF TRANSPORTATION
 RALEIGH

**SUPERSTRUCTURE
 PLAN OF SPANS
 "B" BAR LAYOUT**

REVISIONS					
NO.	BY:	DATE:	NO.	BY:	DATE:
1			3		
2			4		

SHEET NO. **S10-11**
 TOTAL SHEETS **33**