


PLAN - FLOOR SLAB

NOTE: FOR S1 BARS IN FLOOR SLAB & WING FOOTINGS, SEE WING SHEET.

PROJECT NO. I-5987B
ROBESON COUNTY
 STATION: 677+13.20 -L-

SHEET 4 OF 13

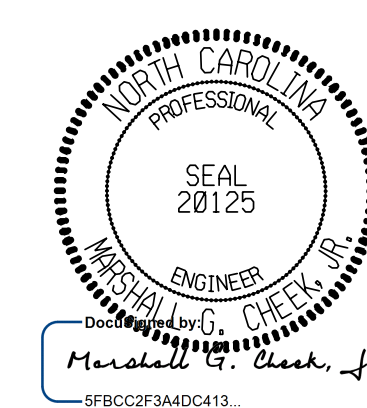

4/12/2022 | 10:34 AM EDT

STATE OF NORTH CAROLINA
 DEPARTMENT OF TRANSPORTATION
 RALEIGH

**DOUBLE 8 FT. X 8 FT.
 CONCRETE BOX CULVERT
 STAGE I**

DRAWN BY : ZCS DATE : 9/21
 CHECKED BY : MGC DATE : 10/21
 DESIGN ENGINEER OF RECORD: ZCS DATE : 10/21

DOCUMENT NOT CONSIDERED FINAL
 UNLESS ALL SIGNATURES COMPLETED

TGS ENGINEERS
 706 HILLSBOROUGH STREET
 SUITE 200
 RALEIGH, NC 27603
 PH (919) 773-8887
 CORP. LICENSE NO.: C-0275

REVISIONS						SHEET NO.
NO.	BY:	DATE:	NO.	BY:	DATE:	C15-4
1			3			TOTAL SHEETS
2			4			13